

ARDEX WPM 240/247 OR ARDEX
WPM 300 FOR DAMP/GREEN
CONCRETE

ARDEX WPM 5000HD DPM
MEMBRANE

ARDEX WPM 5000HD DPM
UNDERFLASHING MINIMUM 300mm
WIDE


WATER STOP

PIPE

ARDEX BITUMINOUS SEALANT
12mm BEAD

ARDEX WPM 5000HD DPM
MEMBRANE

ARDEX BITUMINOUS SEALANT
GUNNED BETWEEN PRE-FORMED
TOP HAT/BOOT FLASHING AND PIPE
PRIOR TO TIGHTENING OF CABLE
TIE

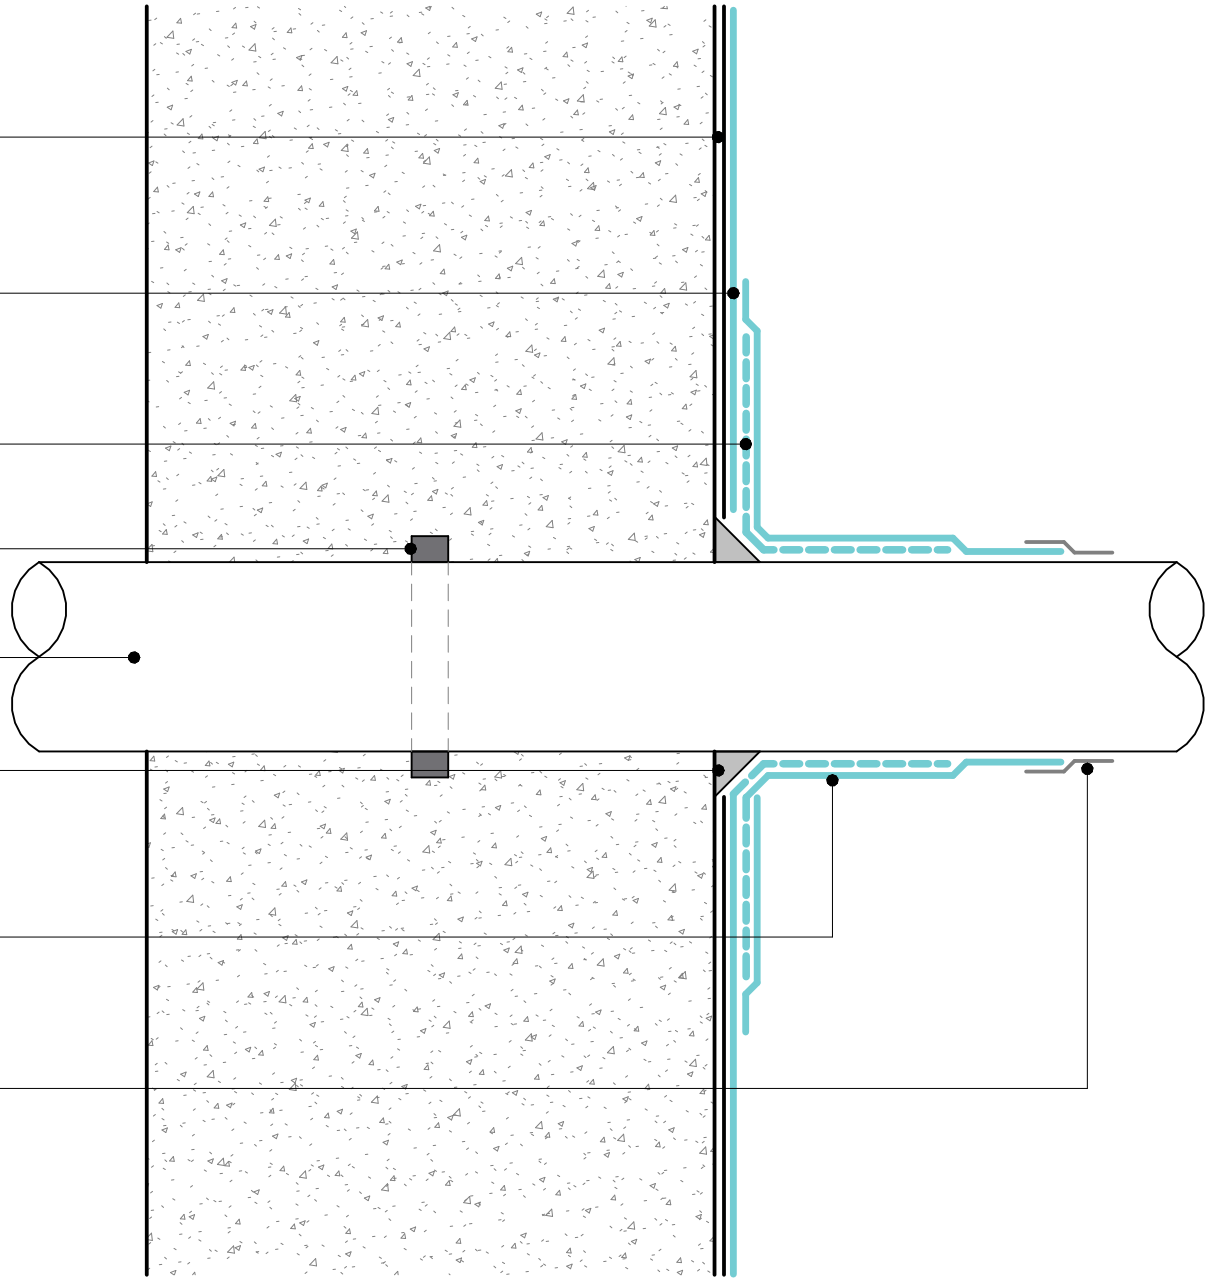

WPM 5000HD

OPEN CUT WALL PIPE PENETRATION

DWG NO. **AS-09(HD)**

DATE 21.08.2022

SCALE @ 1/4" = 1'-0"



Disclaimer: Ardex makes every reasonable effort to ensure that the technical details, recommendations and other information contained in this drawing are accurate and represent our knowledge and experience at the time of design and publication. Ardex reserves the right to change the information without prior notice. Ardex provides the information in good faith with no representations or warranties (whether implied or otherwise), and will not be liable for any losses or damages (whether direct, indirect or consequential) whatsoever, whether in contract, negligence or any other action, arising out of or in connection with the use, or inability to use, the information. It is your responsibility to ensure that our products are used only for the purposes for which they are intended and are used in accordance with any applicable specifications, guidelines, standards, codes of practice, regulations and laws. The supply of our products and services are also subject to certain terms, warranties and exclusions which are available on request.