


NOTE:

WPM 1000 MUST NOT BE LEFT EXPOSED.
SUITABLE OVERLAYING SYSTEMS INCLUDE:
TILES DIRECTLY BONDED.
TILES ON ARDEX UD150.
TILES/PAVERS ON SUPPORT JACKS.
ANY EXPOSED ARDEX WPM 1000 MUST BE COATED WITH ARDEX WPM 170 OR A COVER STRIP OF WPM 715 APPLIED.

NOTE:

WITHOUT CUTTING ARDEX WPM 1000
SIMPLY FOLD A 'PIG'S EAR' CORNER AS
SHOWN. THE ANGLE FOLD SHOULD BE
BEHIND THE MAIN SHEET AND WELDED
FLAT.

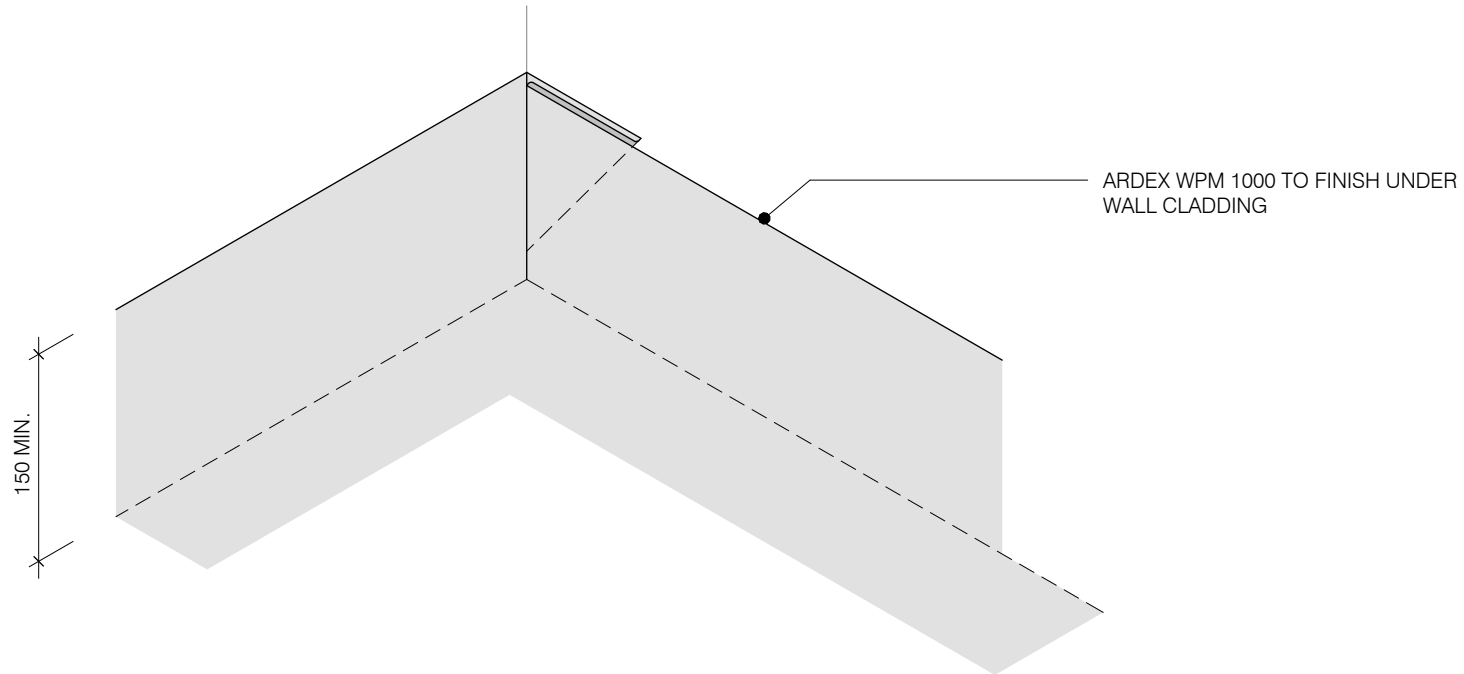

ARDEX WPM 1000

3D - INTERNAL CORNER

SHEET TITLE

DWG NO.

WT-18

DATE

13/07/2022

SCALE

NOT TO SCALE



Disclaimer: Ardex makes every reasonable effort to ensure that the technical details, recommendations and other information contained in this drawing are accurate and represent our knowledge and experience at the time of design and publication. Ardex reserves the right to change the information without prior notice. Ardex provides the information in good faith with no representations or warranties (whether implied or otherwise), and will not be liable for any losses or damages (whether direct, indirect or consequential) whatsoever, whether in contract, negligence or any other action, arising out of or in connection with the use, or inability to use, the information. It is your responsibility to ensure that our products are used only for the purposes for which they are intended and are used in accordance with any applicable specifications, guidelines, standards, codes of practice, regulations and laws. The supply of our products and services are also subject to certain terms, warranties and exclusions which are available on request.