

ARDEX WELDTEC DRAWING LIST

DRAWING NO.	SHEET TITLE	DATE
AW-00	DRAWING LIST	05/04/2019
AW-01	THRESHOLD AT OPENING - REBATED	05/04/2019
AW-02	THRESHOLD AT OPENING	05/04/2019
AW-03	BOTTOM PLATE WALL - DIRECT FIXED	05/04/2019
AW-04	BOTTOM PLATE WALL - CAVITY	05/04/2019
AW-05	INTERNAL CENTRAL	05/04/2019
AW-06	INTERNAL GUTTER	05/04/2019
AW-07	BOX GUTTER & PARAPET DOWNTURN	05/04/2019
AW-08	OVERFLOW	05/04/2019
AW-09	SCUPPER OUTLET	05/04/2019
AW-10	EAVES & VERGE	05/04/2019
AW-11	SPOUTING	05/04/2019
AW-12	ROOF PENETRATION	05/04/2019
AW-13	FLASHING INTO CONCRETE WALLS - CHASE	05/04/2019
AW-14	FLASHING INTO CONCRETE WALLS - MECHANICAL	05/04/2019
AW-15	FLASHING INTO CONCRETE WALLS - FLASHING	05/04/2019
AW-16	ONE WAY SUBSTRATE VENTILATOR	05/04/2019
AW-17	PIPE PENETRATION	05/04/2019
AW-18	TOP FIXED BALUSTRADE	05/04/2019
AW-19	PLANT EQUIPMENT SUPPORTS	05/04/2019
AW-20	TAPING SUBSTRATE	05/04/2019
AW-21	SEISMIC JOINT	05/04/2019
AW-22	CONSTRUCTION JOINT	05/04/2019
AW-23	TYPICAL MEMBRANE LAP & LAYERS	05/04/2019
AW-24	3D - INTERNAL CORNER	05/04/2019
AW-25	3D - INTERNAL ROOF DRAIN	05/04/2019
AW-26	3D - RAINWATER HEAD & SCUPPER OPENING IN MEMBRANE	05/04/2019
AW-27	3D - ROOF EDGE MECHANICAL FIXED	05/04/2019
AW-28	WARM ROOF SYSTEM - CONCRETE	05/04/2019
AW-29	WARM ROOF SYSTEM - METAL DECK	05/04/2019
AW-30	WARM ROOF SYSTEM - PLYWOOD	05/04/2019

ARDEX WELDTEC

DRAWING LIST

SHEET TITLE


DWG NO. **AW-00**

DATE 05/04/2019

SCALE NOT TO SCALE



Disclaimer: Ardex makes every reasonable effort to ensure that the technical details, recommendations and other information contained in this drawing are accurate and represent our knowledge and experience at the time of design and publication. Ardex reserves the right to change the information without prior notice. Ardex provides the information in good faith with no representations or warranties (whether implied or otherwise), and will not be liable for any losses or damages, whether direct, indirect or consequential whatsoever, whether in contract, negligence or any other action, arising out of or in connection with the use, or inability to use, the information. It is your responsibility to ensure that our products are used only for the purposes for which they are intended and are used in accordance with any applicable specifications, guidelines, standards, codes of practice, regulations and laws. The supply of our products and services are also subject to certain terms, warranties and exclusions which are available on request.

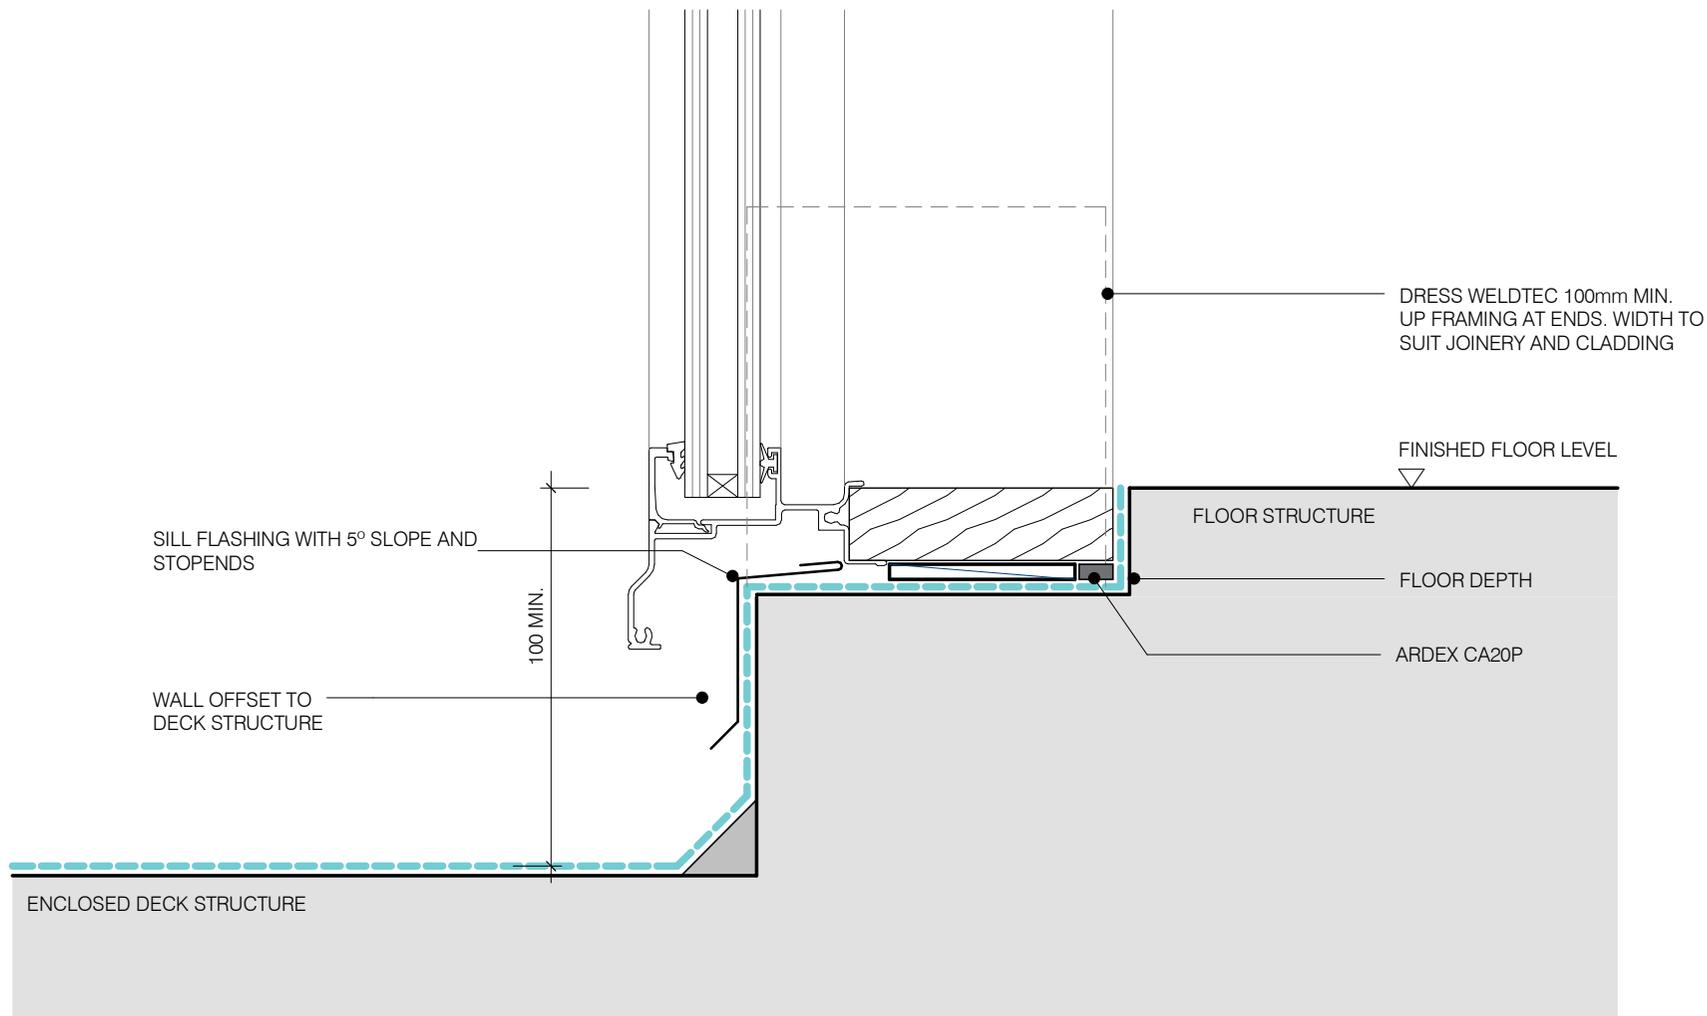

ARDEX WELDTEC

THRESHOLD AT OPENING - REBATED

SHEET TITLE


DWG NO. **AW-01**

DATE 05/04/2019

SCALE 1 : 2 @ A4



Disclaimer: Ardex makes every reasonable effort to ensure that the technical details, recommendations and other information contained in this drawing are accurate and represent our knowledge and experience at the time of design and publication. Ardex reserves the right to change the information without prior notice. Ardex provides the information in good faith with no representations or warranties (whether implied or otherwise), and will not be liable for any losses or damages, whether direct, indirect or consequential whatsoever, whether in contract, negligence or any other action, arising out of or in connection with the use, or inability to use, the information. It is your responsibility to ensure that our products are used only for the purposes for which they are intended and are used in accordance with any applicable specifications, guidelines, standards, codes of practice, regulations and laws. The supply of our products and services are also subject to certain terms, warranties and exclusions which are available on request.

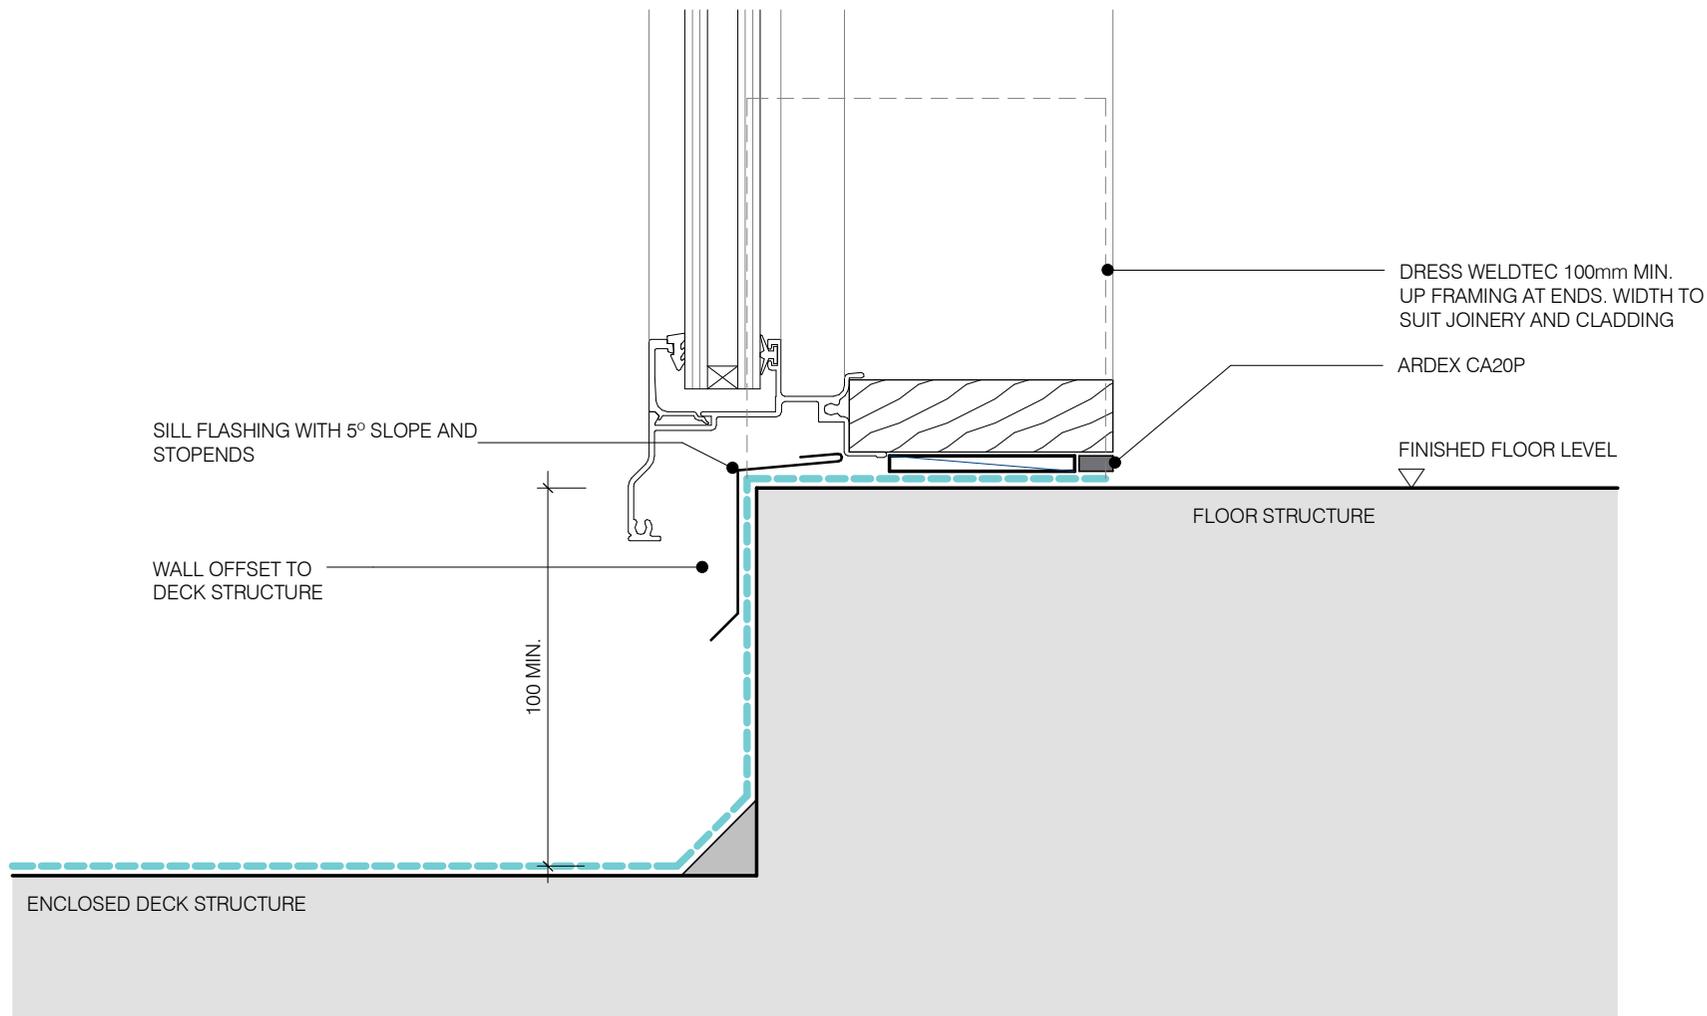

ARDEX WELDTEC

THRESHOLD AT OPENING

SHEET TITLE


DWG NO. **AW-02**

DATE 05/04/2019

SCALE 1 : 2 @ A4



Disclaimer: Ardex makes every reasonable effort to ensure that the technical details, recommendations and other information contained in this drawing are accurate and represent our knowledge and experience at the time of design and publication. Ardex reserves the right to change the information without prior notice. Ardex provides the information in good faith with no representations or warranties (whether implied or otherwise), and will not be liable for any losses or damages, whether direct, indirect or consequential whatsoever, whether in contract, negligence or any other action, arising out of or in connection with the use, or inability to use, the information. It is your responsibility to ensure that our products are used only for the purposes for which they are intended and are used in accordance with any applicable specifications, guidelines, standards, codes of practice, regulations and laws. The supply of our products and services are also subject to certain terms, warranties and exclusions which are available on request.

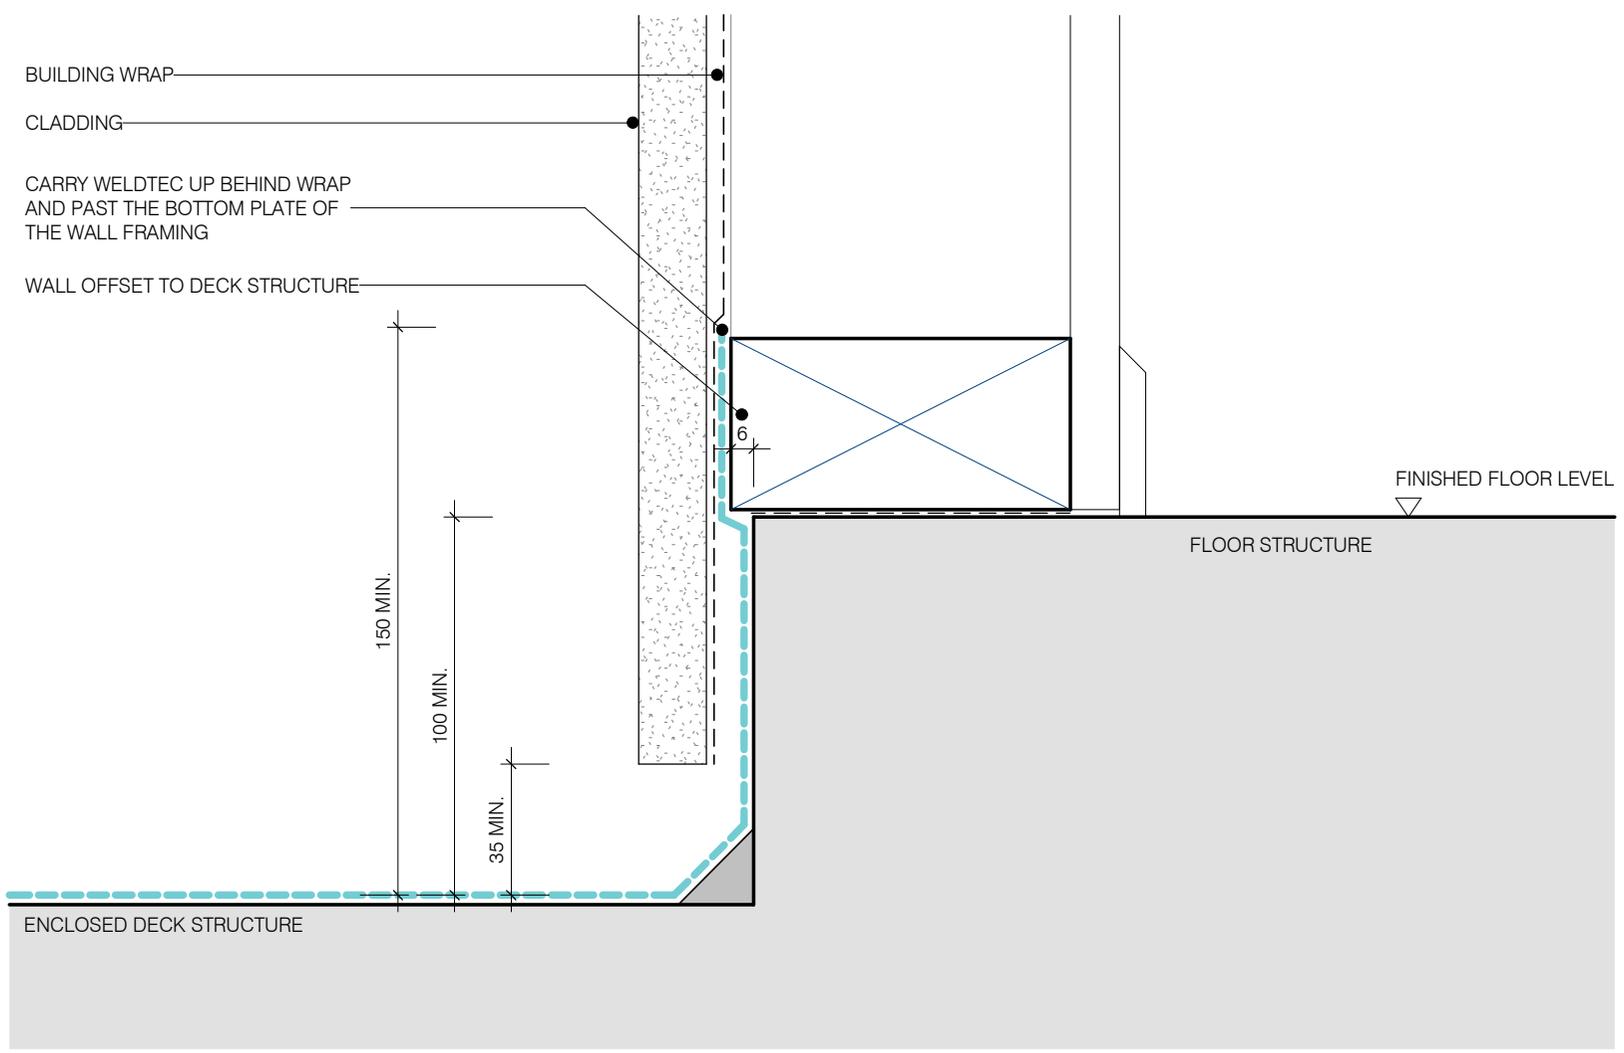

ARDEX WELDTEC

BOTTOM PLATE WALL - DIRECT FIXED
SHEET TITLE


DWG NO. **AW-03**
DATE 05/04/2019
SCALE 1 : 2 @ A4



Disclaimer: Ardex makes every reasonable effort to ensure that the technical details, recommendations and other information contained in this drawing are accurate and represent our knowledge and experience at the time of design and publication. Ardex reserves the right to change the information without prior notice. Ardex provides the information in good faith with no representations or warranties (whether implied or otherwise), and will not be liable for any losses or damages, whether direct, indirect or consequential whatsoever, whether in contract, negligence or any other action, arising out of or in connection with the use, or inability to use, the information. It is your responsibility to ensure that our products are used only for the purposes for which they are intended and are used in accordance with any applicable specifications, guidelines, standards, codes of practice, regulations and laws. The supply of our products and services are also subject to certain terms, warranties and exclusions which are available on request.

NOTE:

- 1). INTERNAL CORNERS TO BE FORMED AS PER DETAIL
- 2). DIMENSIONS ARE SHOWN TO WELDTEC. HOWEVER, WHERE THERE IS ADDITIONAL MATERIAL APPLIED OVER THE WELDTEC ALL DIMENSIONS SHALL APPLY TO THE HIGHEST LEVEL OF THE WEARING SURFACE

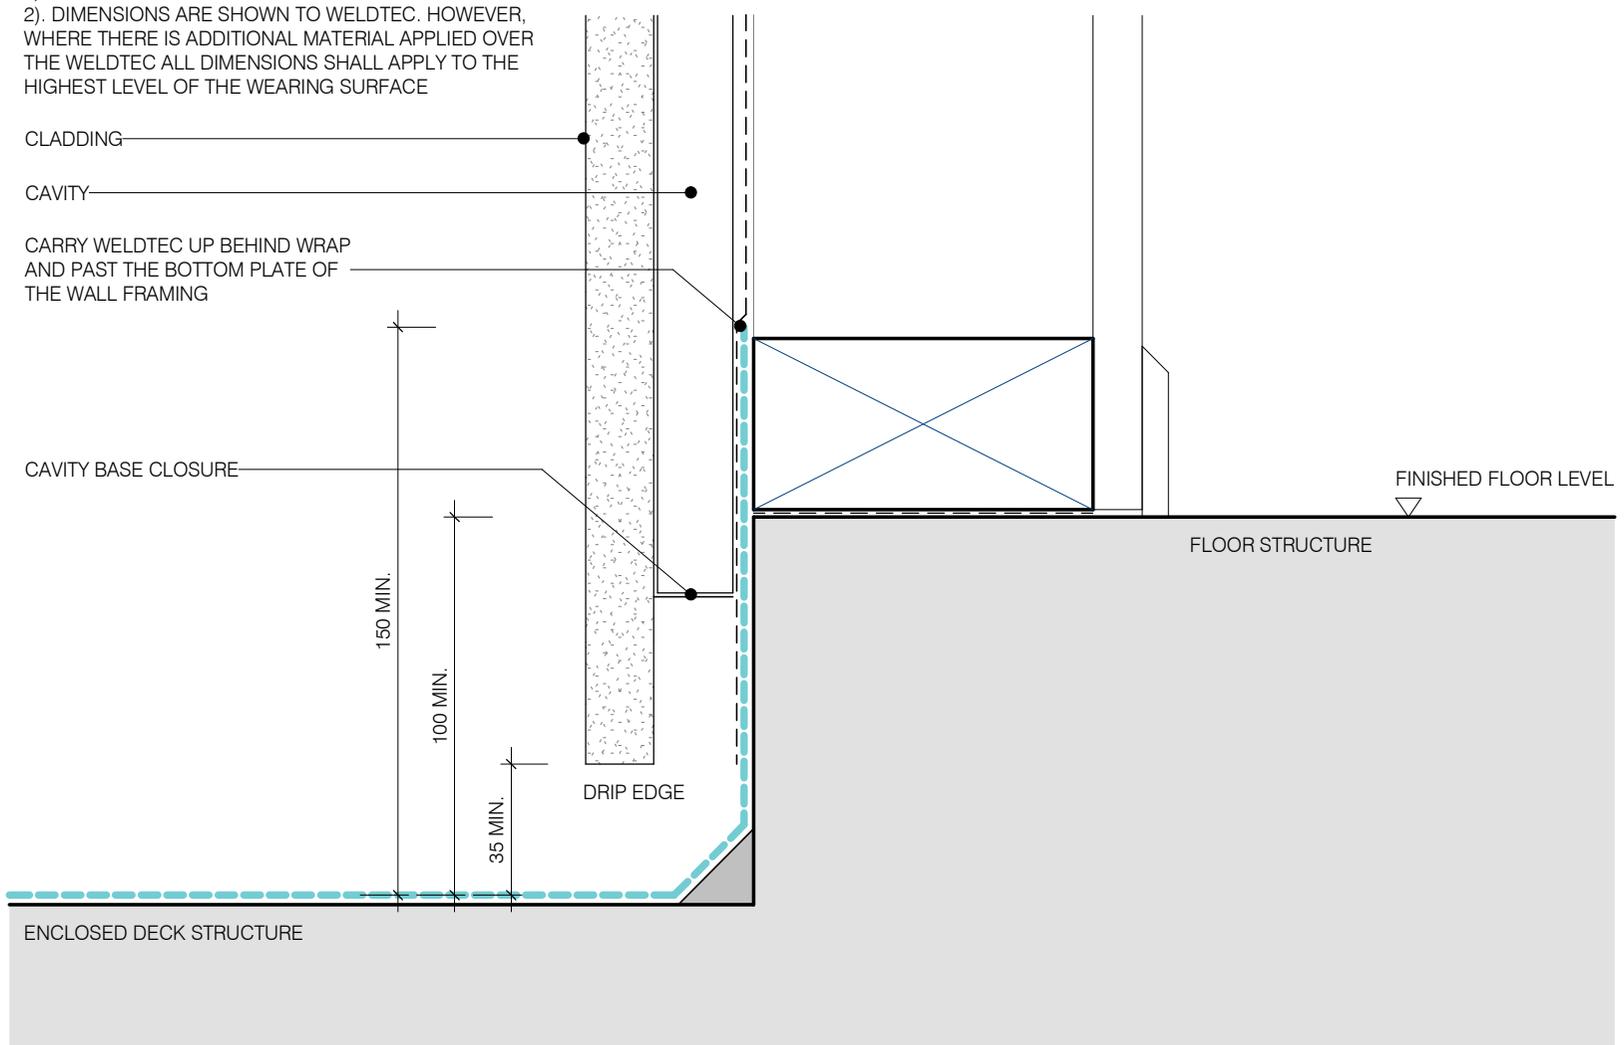

ARDEX WELDTEC

BOTTOM PLATE WALL - CAVITY

SHEET TITLE


DWG NO. **AW-04**

DATE 05/04/2019

SCALE 1 : 2 @ A4



ArDEX makes every reasonable effort to ensure that the technical details, recommendations and other information contained in this drawing are accurate and represent our knowledge and experience at the time of design and publication. ArDEX reserves the right to change the information without prior notice. ArDEX provides the information in good faith with no representations or warranties (whether implied or otherwise), and will not be liable for any losses or damages, whether direct, indirect or consequential whatsoever, whether in contract, negligence or any other action, arising out of or in connection with the use, or inability to use, the information. It is your responsibility to ensure that our products are used only for the purposes for which they are intended and are used in accordance with any applicable specifications, guidelines, standards, codes of practice, regulations and laws. The supply of our products and services are also subject to certain terms, warranties and exclusions which are available on request.

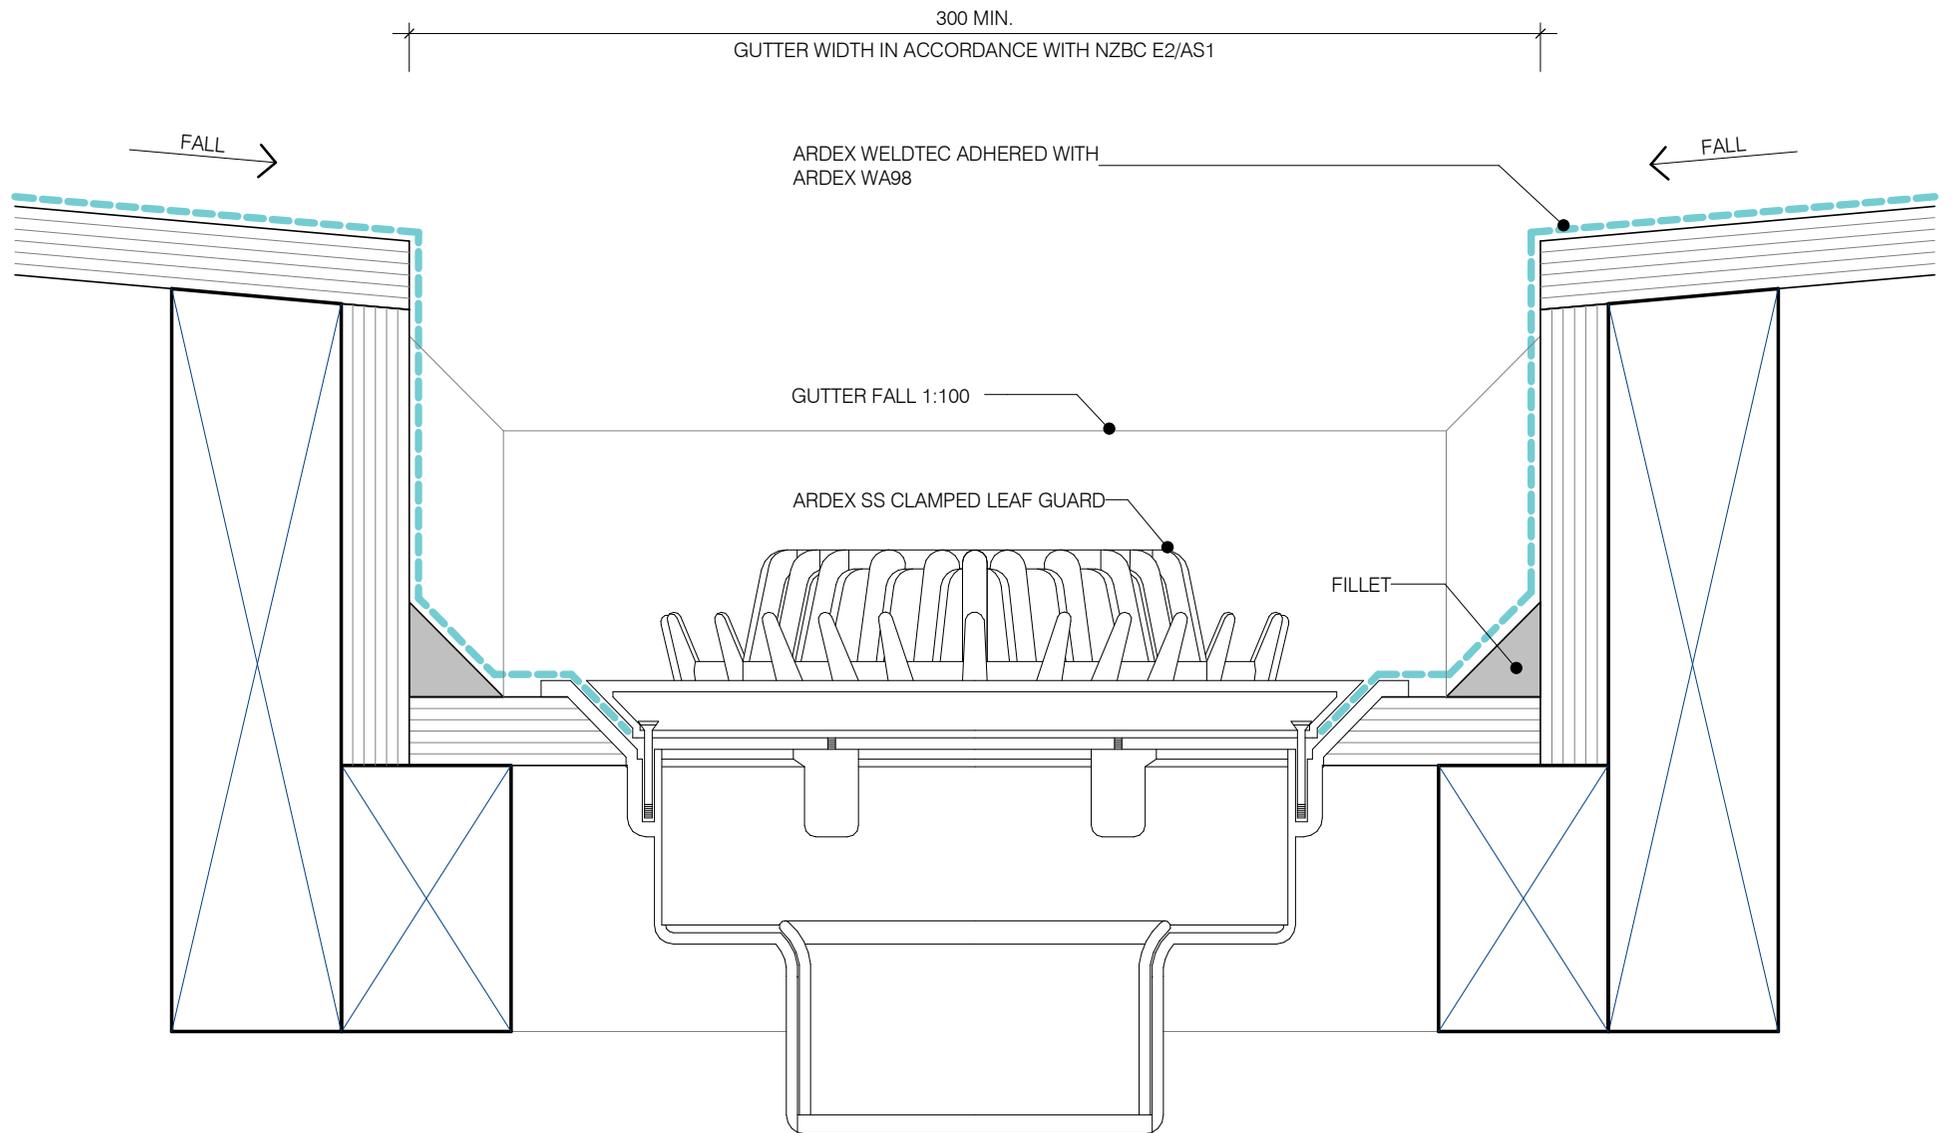


ARDEX WELDTEC

INTERNAL CENTRAL
SHEET TITLE

DWG NO. **AW-05**
DATE 05/04/2019
SCALE 1:2 @ A4



Disclaimer: Ardex makes every reasonable effort to ensure that the technical details, recommendations and other information contained in this drawing are accurate and represent our knowledge and experience at the time of design and publication. Ardex reserves the right to change the information without prior notice. Ardex provides the information in good faith with no representations or warranties (whether implied or otherwise), and will not be liable for any losses or damages, whether direct, indirect or consequential whatsoever, whether in contract, negligence or any other action, arising out of or in connection with the use, or inability to use, the information. It is your responsibility to ensure that our products are used only for the purposes for which they are intended and are used in accordance with any applicable specifications, guidelines, standards, codes of practice, regulations and laws. The supply of our products and services are also subject to certain terms, warranties and exclusions which are available on request.

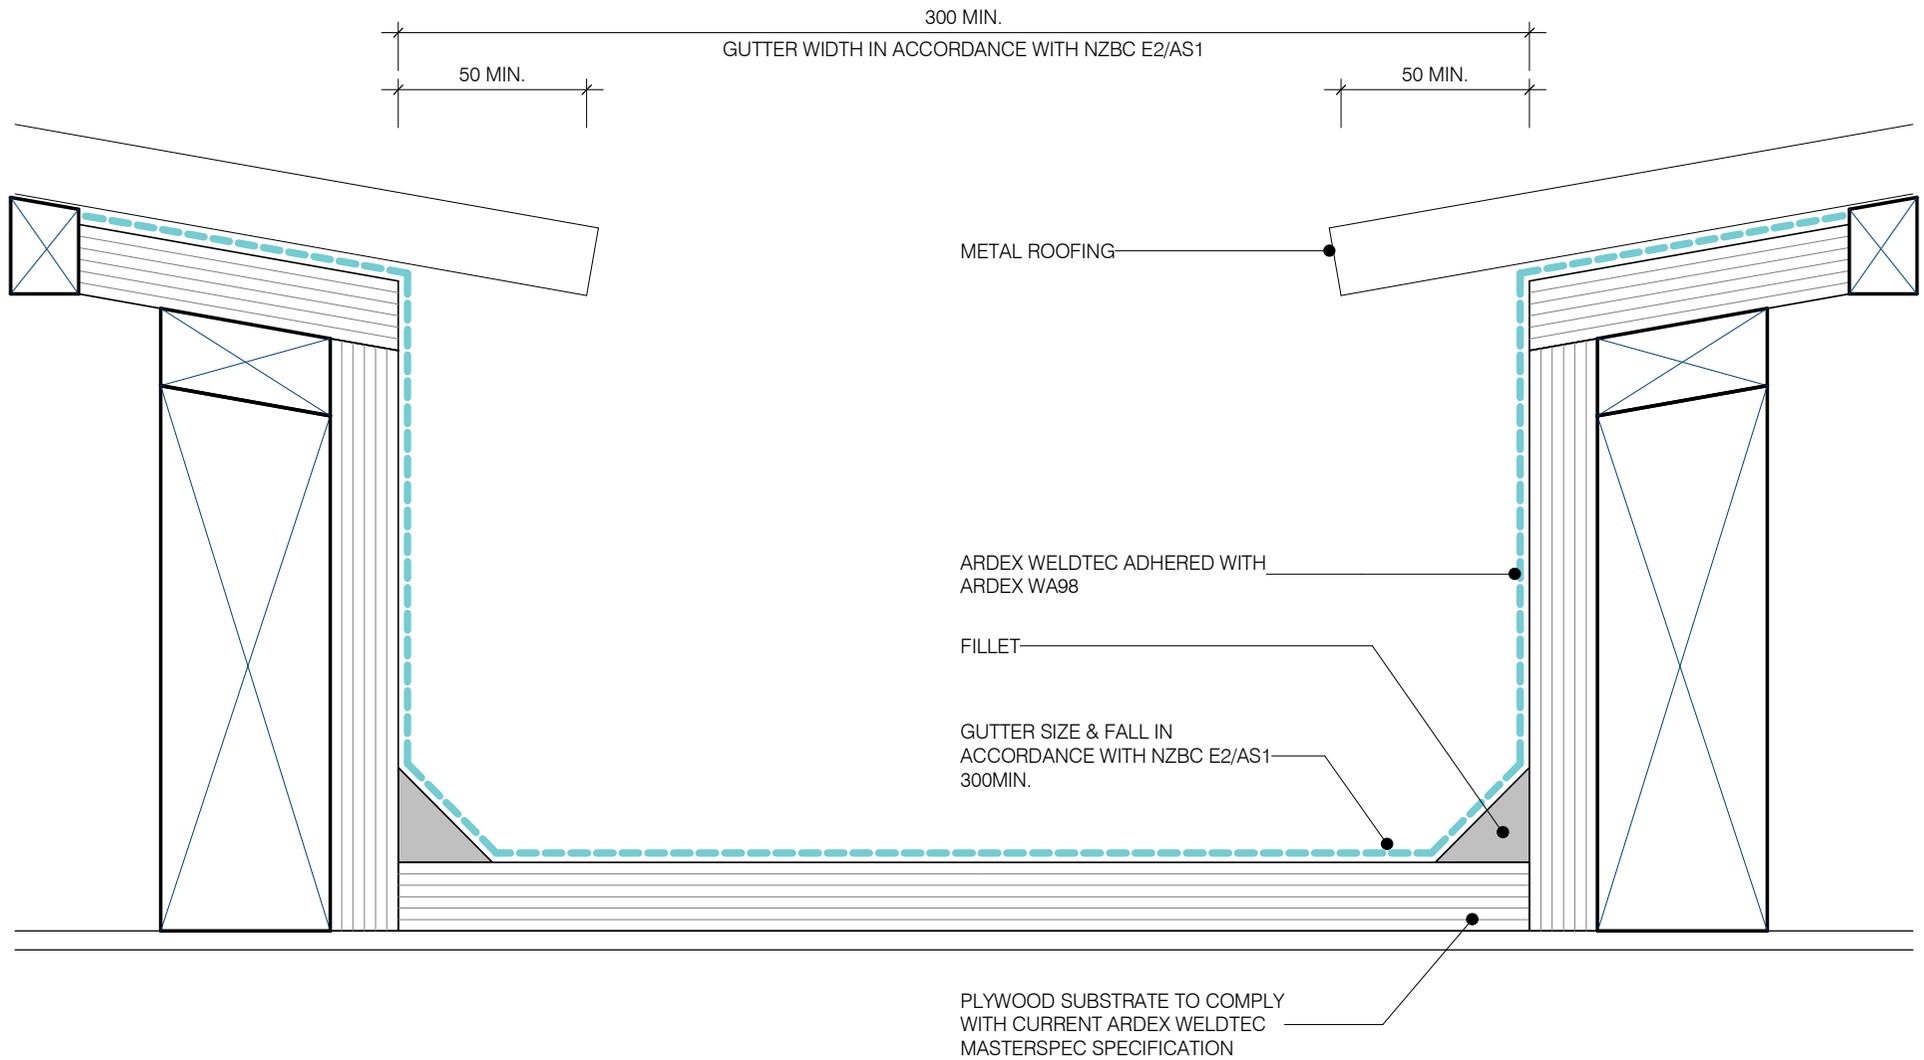

ARDEX WELDTEC

INTERNAL GUTTER

SHEET TITLE


DWG NO. **AW-06**

DATE 05/04/2019

SCALE 1 : 2 @ A4



Disclaimer: Ardex makes every reasonable effort to ensure that the technical details, recommendations and other information contained in this drawing are accurate and represent our knowledge and experience at the time of design and publication. Ardex reserves the right to change the information without prior notice. Ardex provides the information in good faith with no representations or warranties (whether implied or otherwise), and will not be liable for any losses or damages, whether direct, indirect or consequential whatsoever, whether in contract, negligence or any other action, arising out of or in connection with the use, or inability to use, the information. It is your responsibility to ensure that our products are used only for the purposes for which they are intended and are used in accordance with any applicable specifications, guidelines, standards, codes of practice, regulations and laws. The supply of our products and services are also subject to certain terms, warranties and exclusions which are available on request.

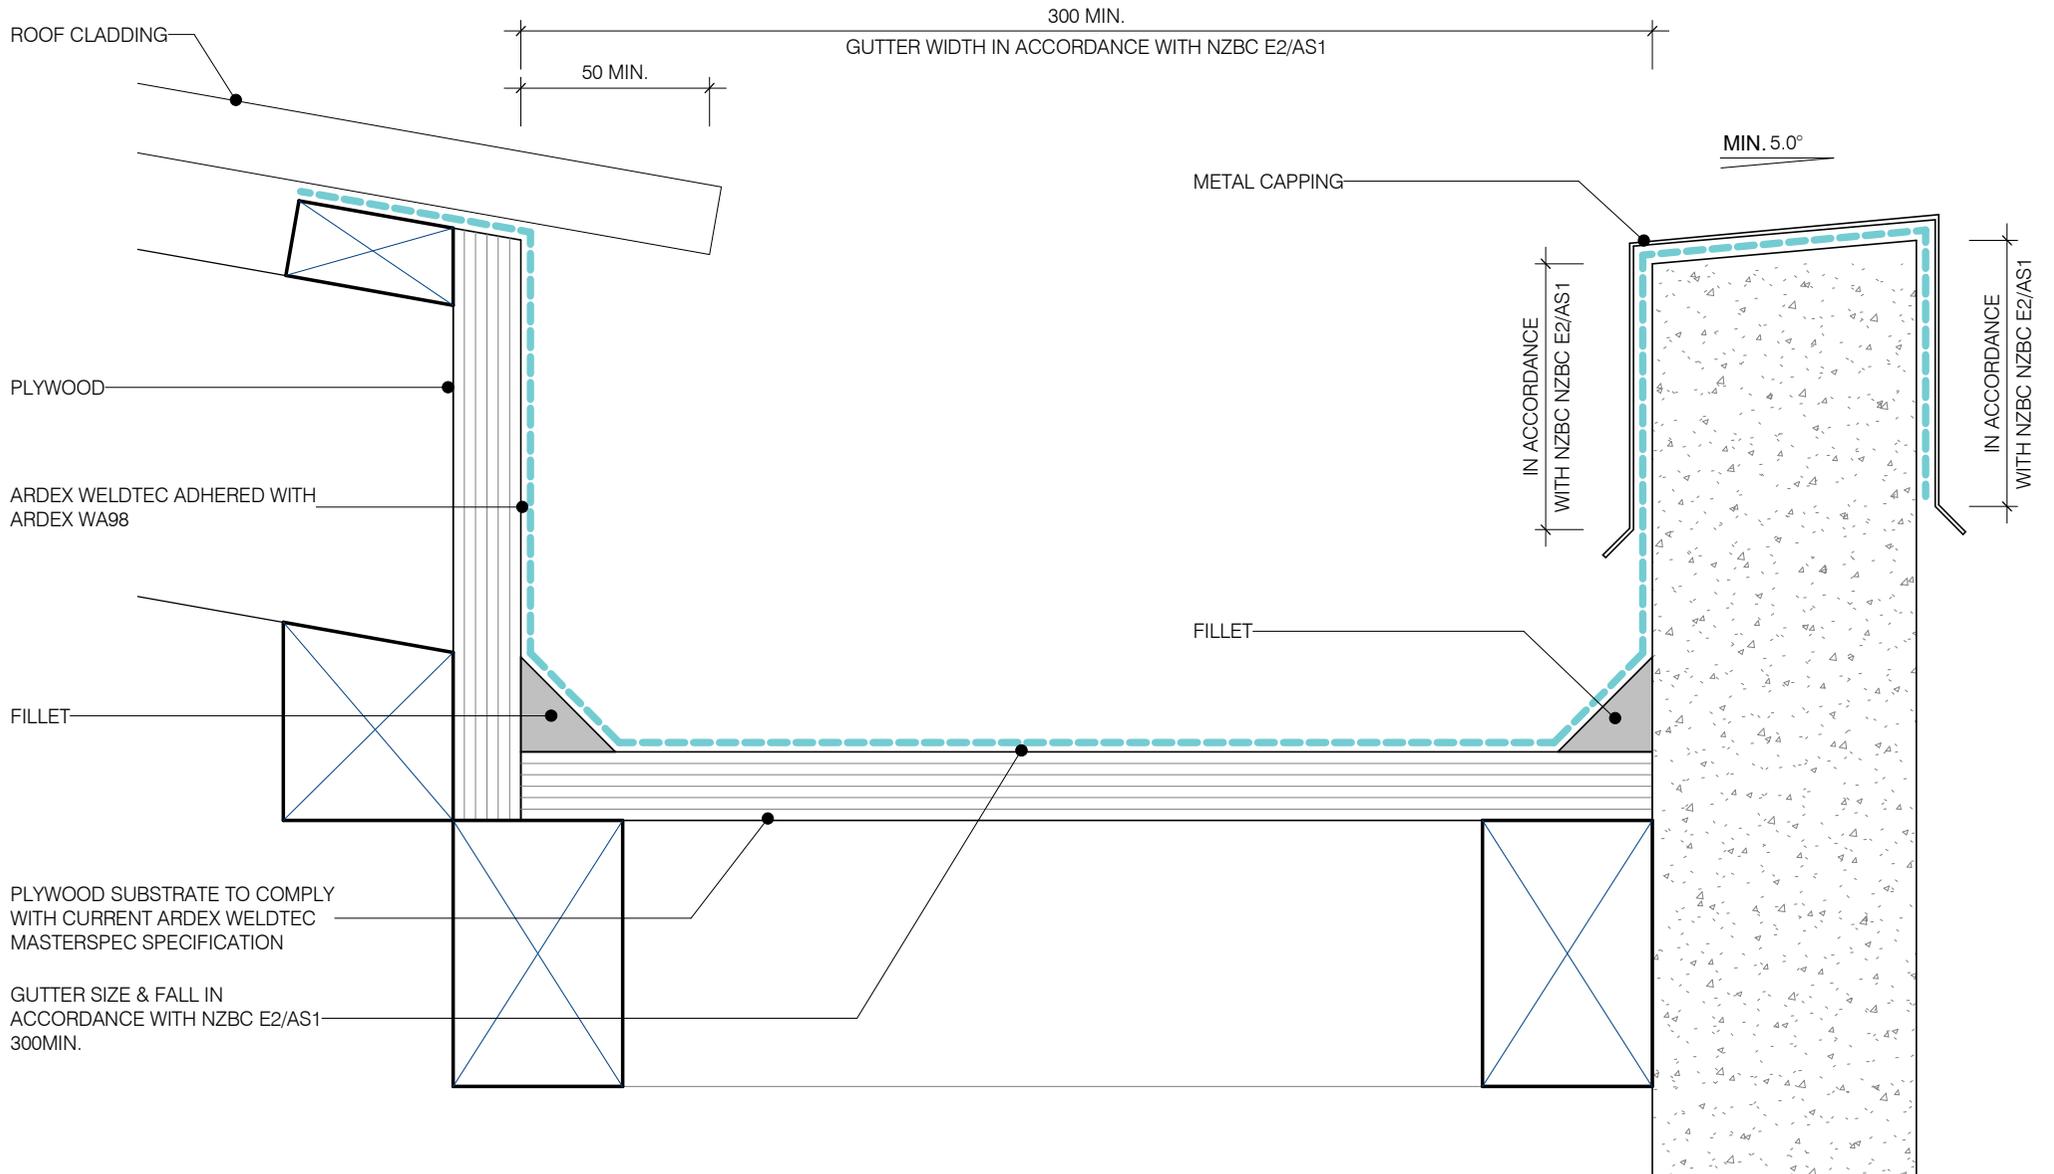

ARDEX WELDTEC

BOX GUTTER & PARAPET DOWNTURN

SHEET TITLE

DWG NO.

AW-07

DATE


05/04/2019

SCALE

1 : 2 @ A4



Disclaimer: Ardex makes every reasonable effort to ensure that the technical details, recommendations and other information contained in this drawing are accurate and represent our knowledge and experience at the time of design and publication. Ardex reserves the right to change the information without prior notice. Ardex provides the information in good faith with no representations or warranties (whether implied or otherwise), and will not be liable for any losses or damages, whether direct, indirect or consequential whatsoever, whether in contract, negligence or any other action, arising out of or in connection with the use, or inability to use, the information. It is your responsibility to ensure that our products are used only for the purposes for which they are intended and are used in accordance with any applicable specifications, guidelines, standards, codes of practice, regulations and laws. The supply of our products and services are also subject to certain terms, warranties and exclusions which are available on request.

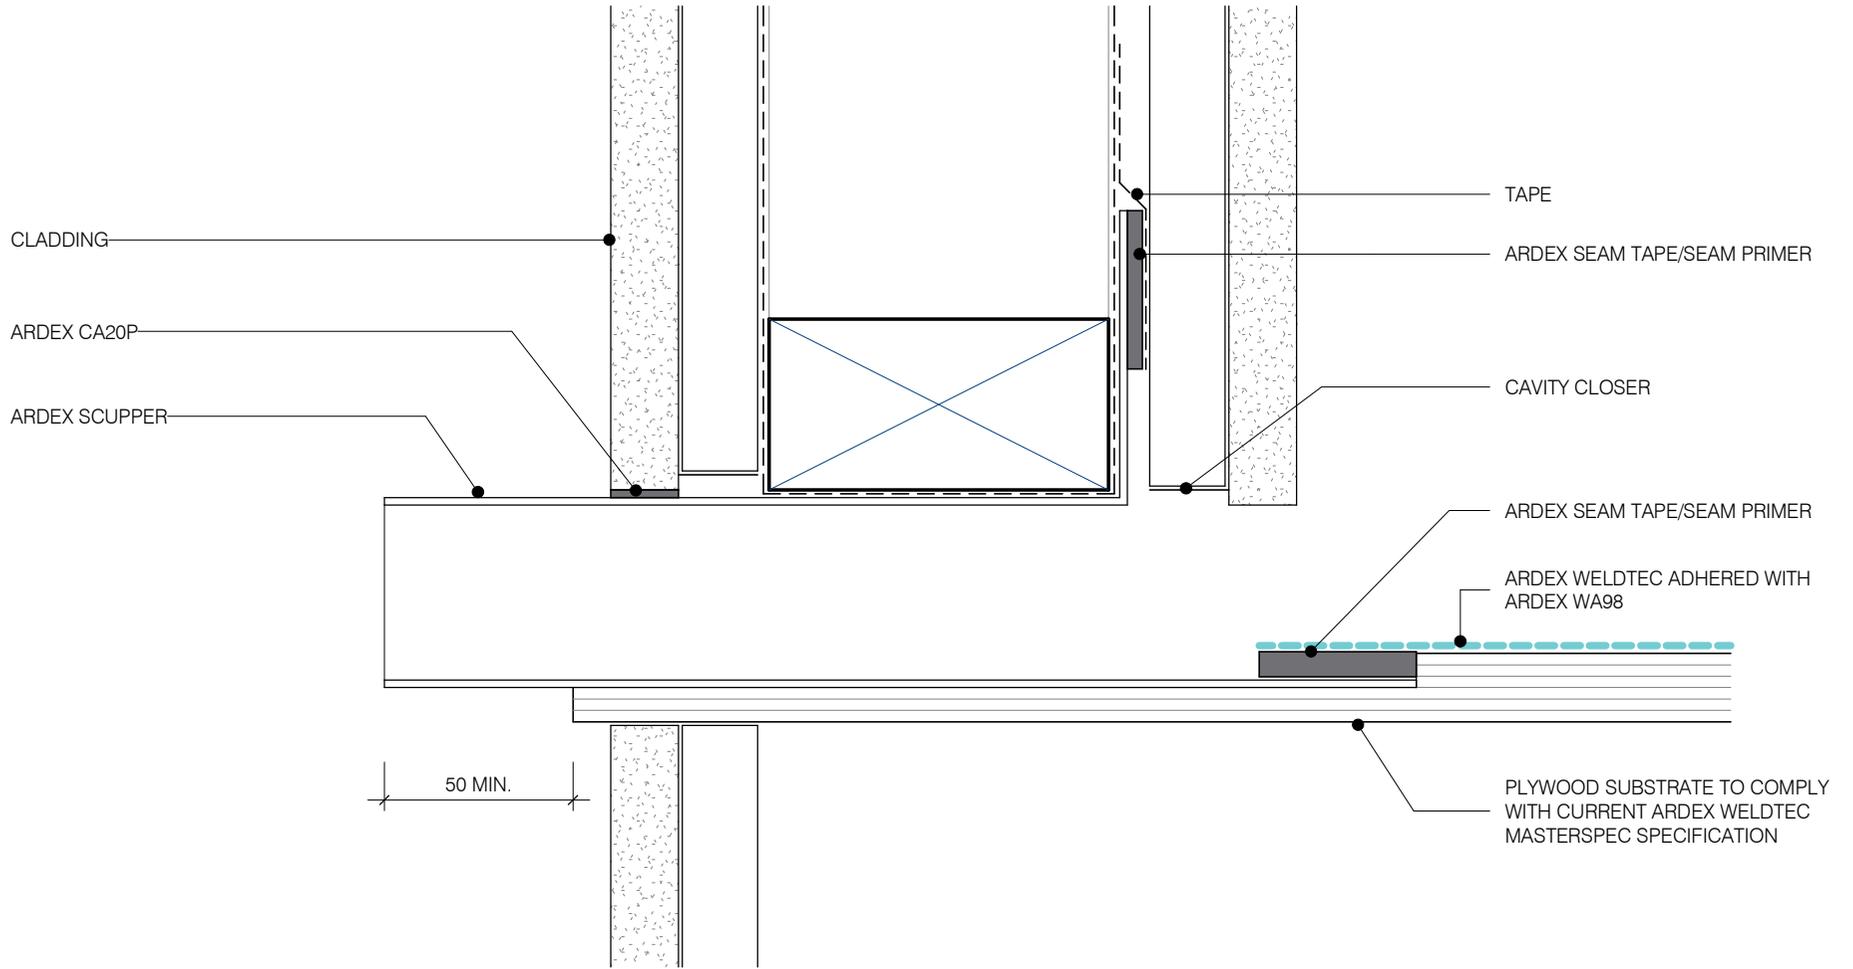


ARDEX WELDTEC

OVERFLOW
SHEET TITLE

DWG NO. **AW-08**
DATE 05/04/2019
SCALE 1 : 2 @ A4



Disclaimer: Ardex makes every reasonable effort to ensure that the technical details, recommendations and other information contained in this drawing are accurate and represent our knowledge and experience at the time of design and publication. Ardex reserves the right to change the information without prior notice. Ardex provides the information in good faith with no representations or warranties (whether implied or otherwise), and will not be liable for any losses or damages, whether direct, indirect or consequential whatsoever, whether in contract, negligence or any other action, arising out of or in connection with the use, or inability to use, the information. It is your responsibility to ensure that our products are used only for the purposes for which they are intended and are used in accordance with any applicable specifications, guidelines, standards, codes of practice, regulations and laws. The supply of our products and services are also subject to certain terms, warranties and exclusions which are available on request.

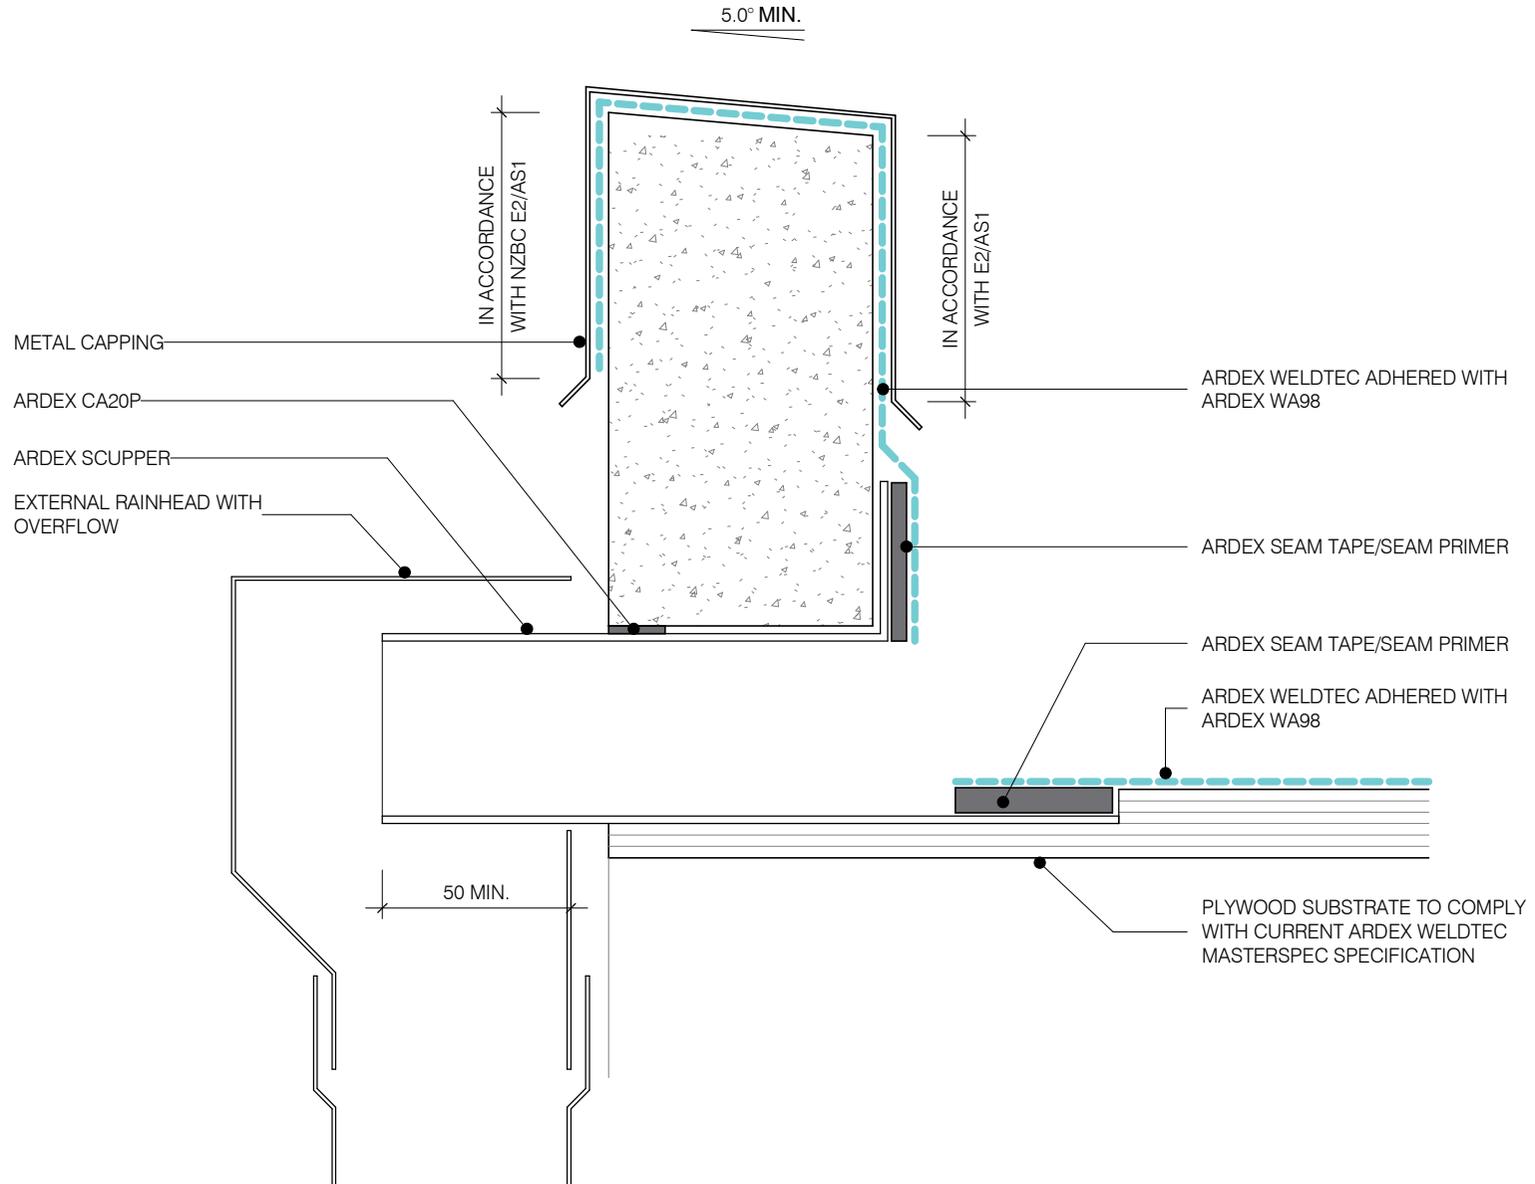


ARDEX WELDTEC

SCUPPER OUTLET
SHEET TITLE

DWG NO. **AW-09**
DATE 05/04/2019
SCALE 1 : 2 @ A4



Disclaimer: Ardex makes every reasonable effort to ensure that the technical details, recommendations and other information contained in this drawing are accurate and represent our knowledge and experience at the time of design and publication. Ardex reserves the right to change the information without prior notice. Ardex provides the information in good faith with no representations or warranties (whether implied or otherwise), and will not be liable for any losses or damages, whether direct, indirect or consequential whatsoever, whether in contract, negligence or any other action, arising out of or in connection with the use, or inability to use, the information. It is your responsibility to ensure that our products are used only for the purposes for which they are intended and are used in accordance with any applicable specifications, guidelines, standards, codes of practice, regulations and laws. The supply of our products and services are also subject to certain terms, warranties and exclusions which are available on request.

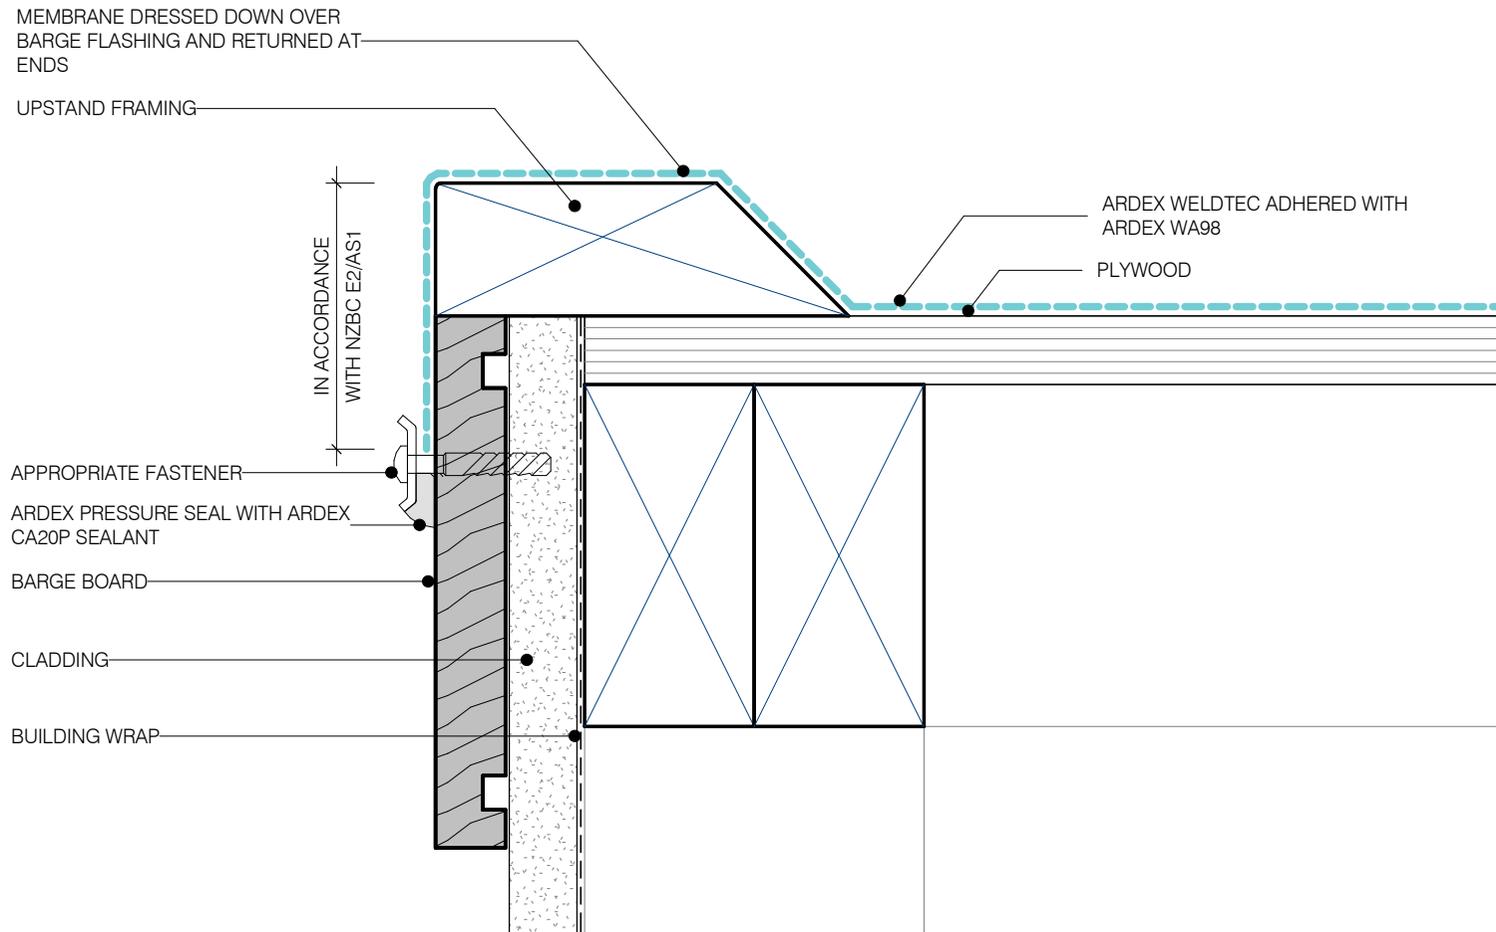

ARDEX WELDTEC

EAVES & VERGE

SHEET TITLE

DWG NO. **AW-10**

DATE 05/04/2019


SCALE 1 : 2 @ A4



Disclaimer: Ardex makes every reasonable effort to ensure that the technical details, recommendations and other information contained in this drawing are accurate and represent our knowledge and experience at the time of design and publication. Ardex reserves the right to change the information without prior notice. Ardex provides the information in good faith with no representations or warranties (whether implied or otherwise), and will not be liable for any losses or damages, whether direct, indirect or consequential whatsoever, whether in contract, negligence or any other action, arising out of or in connection with the use, or inability to use, the information. It is your responsibility to ensure that our products are used only for the purposes for which they are intended and are used in accordance with any applicable specifications, guidelines, standards, codes of practice, regulations and laws. The supply of our products and services are also subject to certain terms, warranties and exclusions which are available on request.

ARDEX WELDTEC ADHERED WITH
ARDEX WA98

PLYWOOD SUBSTRATE TO COMPLY
WITH CURRENT ARDEX WELDTEC
MASTERSPEC SPECIFICATION

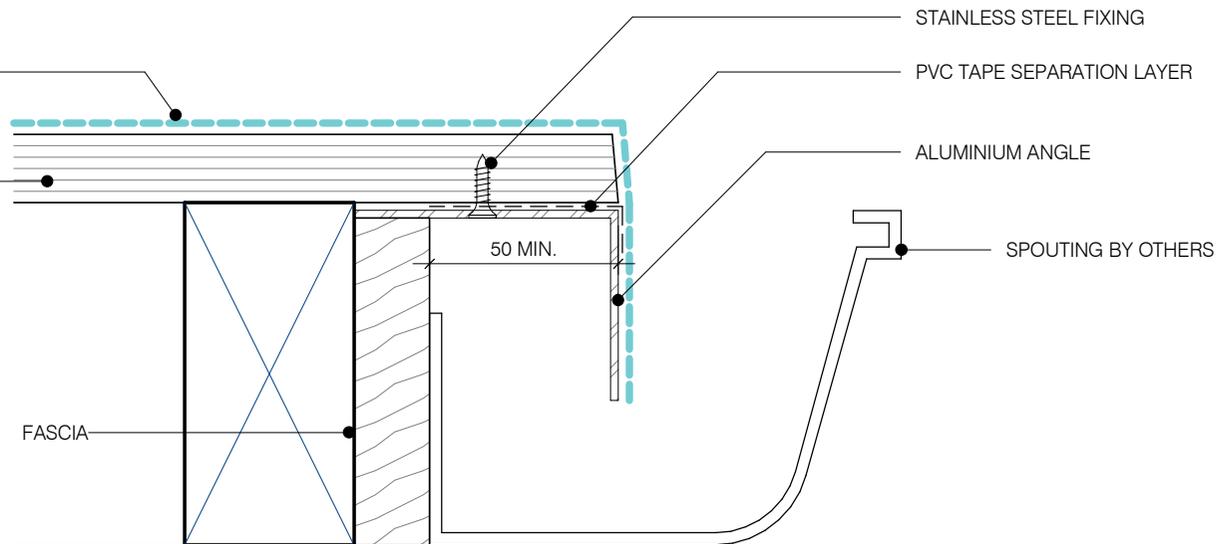

ARDEX WELDTEC

SPOUTING
SHEET TITLE

DWG NO. **AW-11**

DATE 05/04/2019

SCALE 1 : 2 @ A4



Disclaimer: Ardex makes every reasonable effort to ensure that the technical details, recommendations and other information contained in this drawing are accurate and represent our knowledge and experience at the time of design and publication. Ardex reserves the right to change the information without prior notice. Ardex provides the information in good faith with no representations or warranties (whether implied or otherwise), and will not be liable for any losses or damages, whether direct, indirect or consequential whatsoever, whether in contract, negligence or any other action, arising out of or in connection with the use, or inability to use, the information. It is your responsibility to ensure that our products are used only for the purposes for which they are intended and are used in accordance with any applicable specifications, guidelines, standards, codes of practice, regulations and laws. The supply of our products and services are also subject to certain terms, warranties and exclusions which are available on request.

NOTE:

- 1). FOR MAX PENETRATION SIZE 1200x1200mm
- 2). EXTERNAL CORNERS TO BE FORMED AS SHOWN

OVER FLASHING FROM ROOFLIGHT,
VENT ETC


ARDEX WELDTEC ADHERED WITH
ARDEX WA98

FILLET

PLYWOOD

150 MIN.
IN ACCORDANCE WITH NZBC E2/AS1

INTERNAL LINING

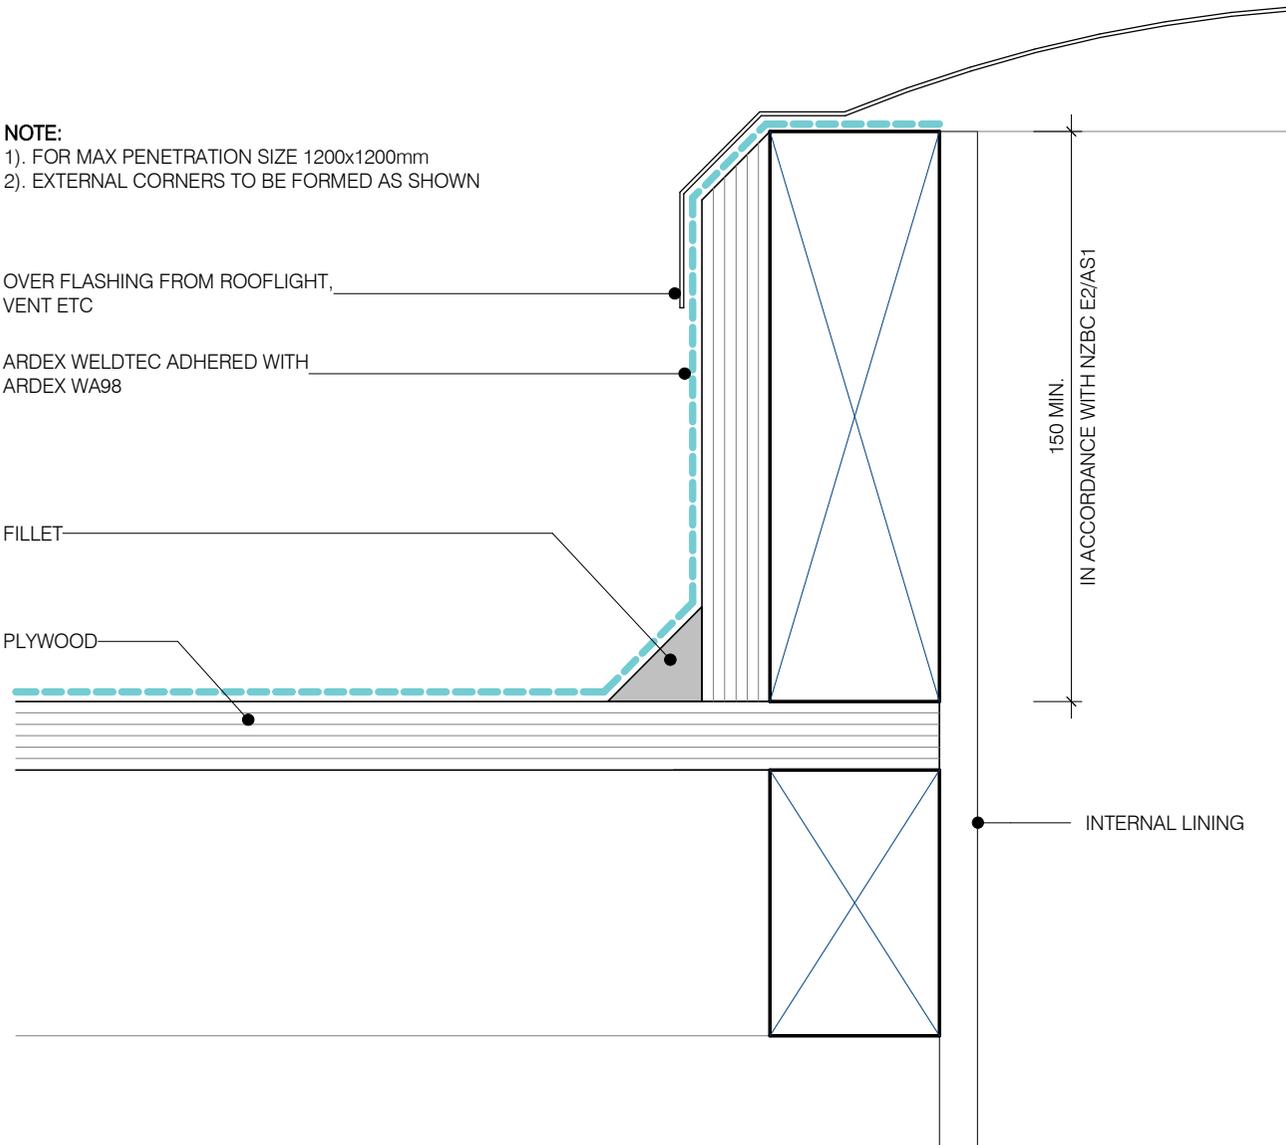

ARDEX WELDTEC

ROOF PENETRATION

SHEET TITLE

DWG NO.

AW-12

DATE


05/04/2019

SCALE

1 : 2 @ A4



Disclaimer: Ardex makes every reasonable effort to ensure that the technical details, recommendations and other information contained in this drawing are accurate and represent our knowledge and experience at the time of design and publication. Ardex reserves the right to change the information without prior notice. Ardex provides the information in good faith with no representations or warranties (whether implied or otherwise), and will not be liable for any losses or damages, whether direct, indirect or consequential whatsoever, whether in contract, negligence or any other action, arising out of or in connection with the use, or inability to use, the information. It is your responsibility to ensure that our products are used only for the purposes for which they are intended and are used in accordance with any applicable specifications, guidelines, standards, codes of practice, regulations and laws. The supply of our products and services are also subject to certain terms, warranties and exclusions which are available on request.

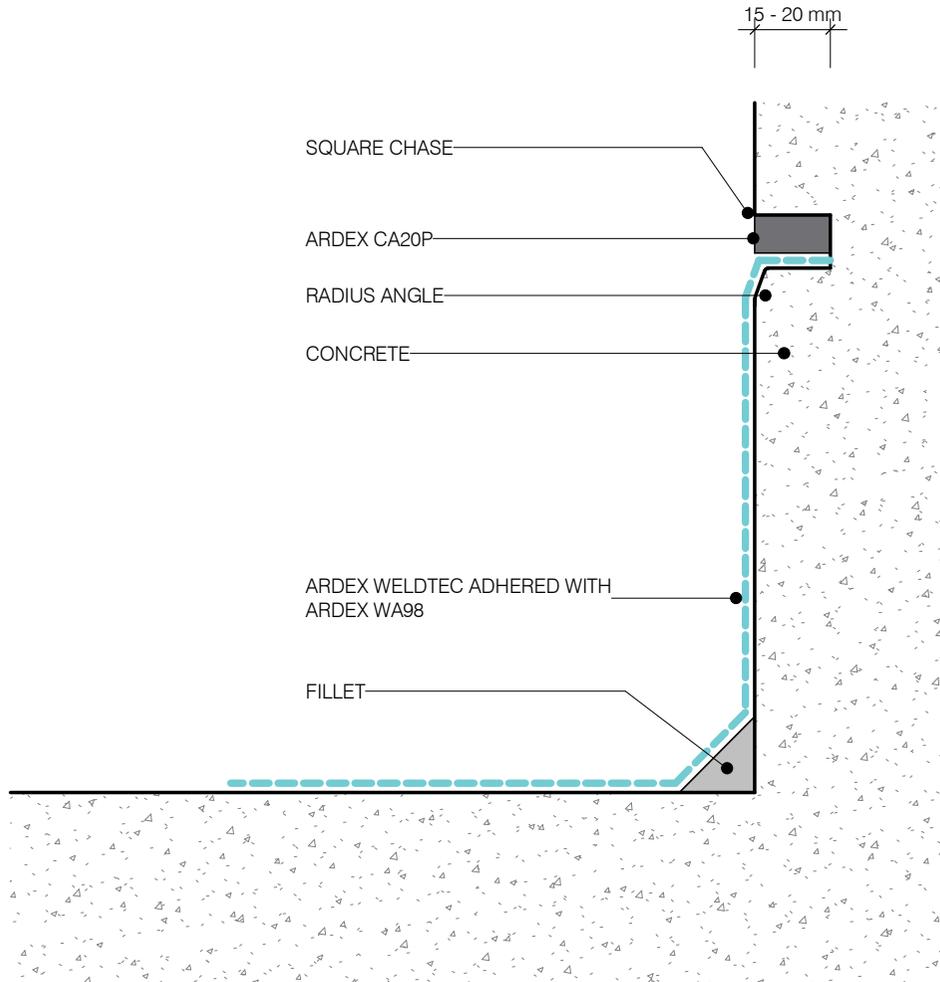

NOTE:
 ARDEX WELDTEC IS ADHERED WITH ARDEX WA98
 ADHESIVE INTO SQUARE CHASE AND FINISHED WITH
 ARDEX CA20P SEALANT

ARDEX WELDTEC

FLASHING INTO CONCRETE WALLS - CHASE

SHEET TITLE


DWG NO. **AW-13**

DATE 05/04/2019

SCALE 1 : 2 @ A4



Disclaimer: Ardex makes every reasonable effort to ensure that the technical details, recommendations and other information contained in this drawing are accurate and represent our knowledge and experience at the time of design and publication. Ardex reserves the right to change the information without prior notice. Ardex provides the information in good faith with no representations or warranties (whether implied or otherwise), and will not be liable for any losses or damages, whether direct, indirect or consequential whatsoever, whether in contract, negligence or any other action, arising out of or in connection with the use, or inability to use, the information. It is your responsibility to ensure that our products are used only for the purposes for which they are intended and are used in accordance with any applicable specifications, guidelines, standards, codes of practice, regulations and laws. The supply of our products and services are also subject to certain terms, warranties and exclusions which are available on request.

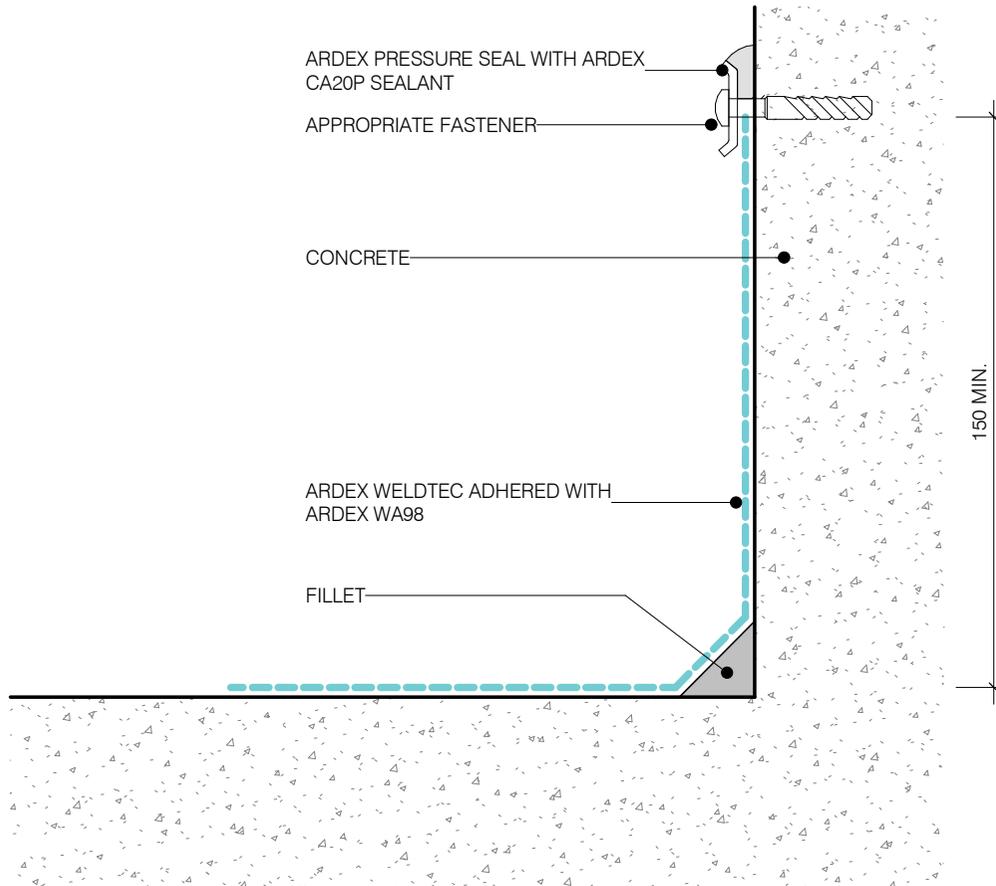

ARDEX WELDTEC

FLASHING INTO CONCRETE WALLS - MECHANICAL

SHEET TITLE


DWG NO. **AW-14**

DATE 05/04/2019

SCALE 1 : 2 @ A4



Disclaimer: Ardex makes every reasonable effort to ensure that the technical details, recommendations and other information contained in this drawing are accurate and represent our knowledge and experience at the time of design and publication. Ardex reserves the right to change the information without prior notice. Ardex provides the information in good faith with no representations or warranties (whether implied or otherwise), and will not be liable for any losses or damages, whether direct, indirect or consequential whatsoever, whether in contract, negligence or any other action, arising out of or in connection with the use, or inability to use, the information. It is your responsibility to ensure that our products are used only for the purposes for which they are intended and are used in accordance with any applicable specifications, guidelines, standards, codes of practice, regulations and laws. The supply of our products and services are also subject to certain terms, warranties and exclusions which are available on request.

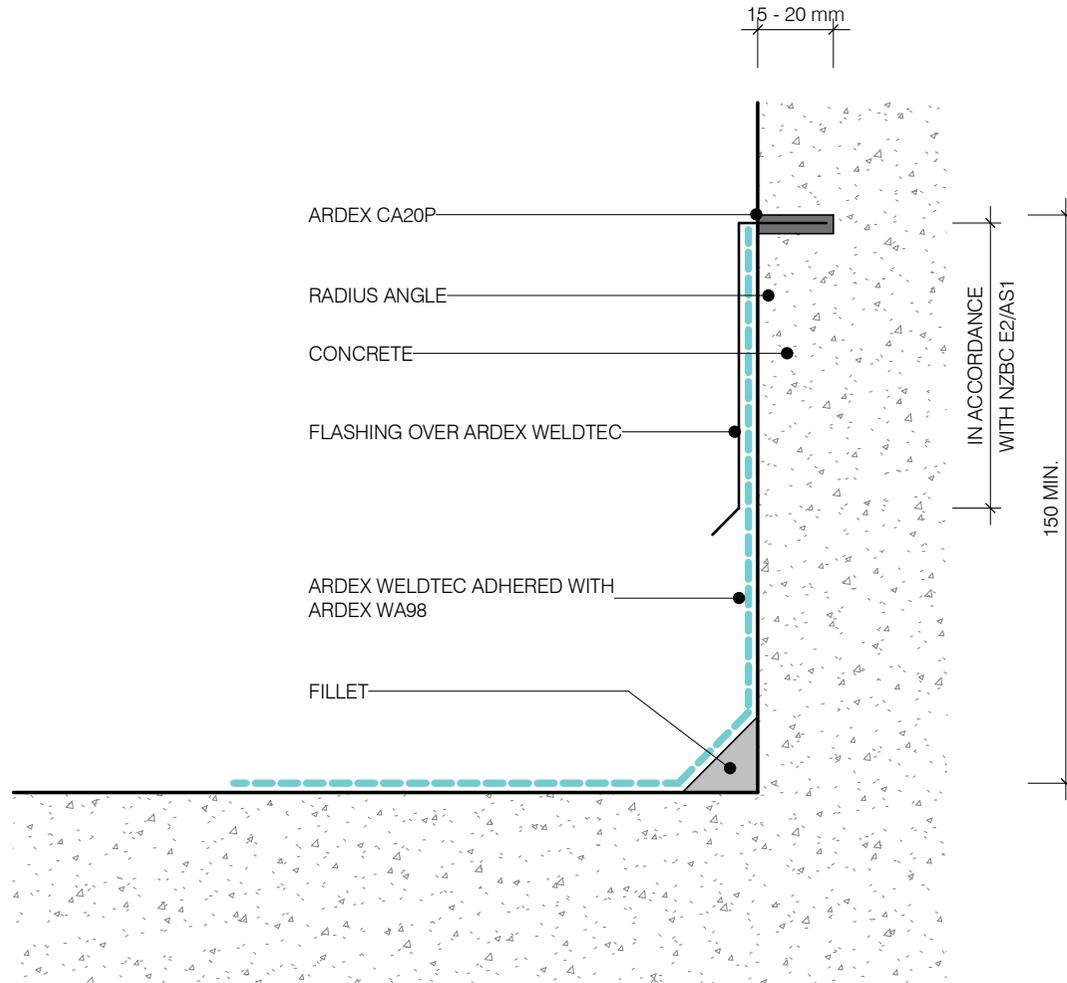

NOTE:
 ARDEX WELDTEC IS ADHERED WITH WA 98 ADHESIVE UPTO THE CHASE. THE FLASHING IS SEALED INTO THE CHASE USING ARDEX CA20P OR ARDEX RA88.

ARDEX WELDTEC

FLASHING INTO CONCRETE WALLS - FLASHING

SHEET TITLE

DWG NO.

AW-15

DATE

05/04/2019

SCALE

1 : 2 @ A4



Disclaimer: Ardex makes every reasonable effort to ensure that the technical details, recommendations and other information contained in this drawing are accurate and represent our knowledge and experience at the time of design and publication. Ardex reserves the right to change the information without prior notice. Ardex provides the information in good faith with no representations or warranties (whether implied or otherwise), and will not be liable for any losses or damages, whether direct, indirect or consequential whatsoever, whether in contract, negligence or any other action, arising out of or in connection with the use, or inability to use, the information. It is your responsibility to ensure that our products are used only for the purposes for which they are intended and are used in accordance with any applicable specifications, guidelines, standards, codes of practice, regulations and laws. The supply of our products and services are also subject to certain terms, warranties and exclusions which are available on request.

ARDEX LO RISE VENT INSTALLED
OVER INTERSECTION OF VENT TAPES
ON PLYWOOD SUBSTRATE


ARDEX WELDTEC ADHERED WITH
ARDEX WA98

PLYWOOD SUBSTRATE TO COMPLY
WITH CURRENT ARDEX WELDTEC
MASTERSPEC SPECIFICATION

CAVIBAT BATTEN

CEILING INSULATION

3 GAP

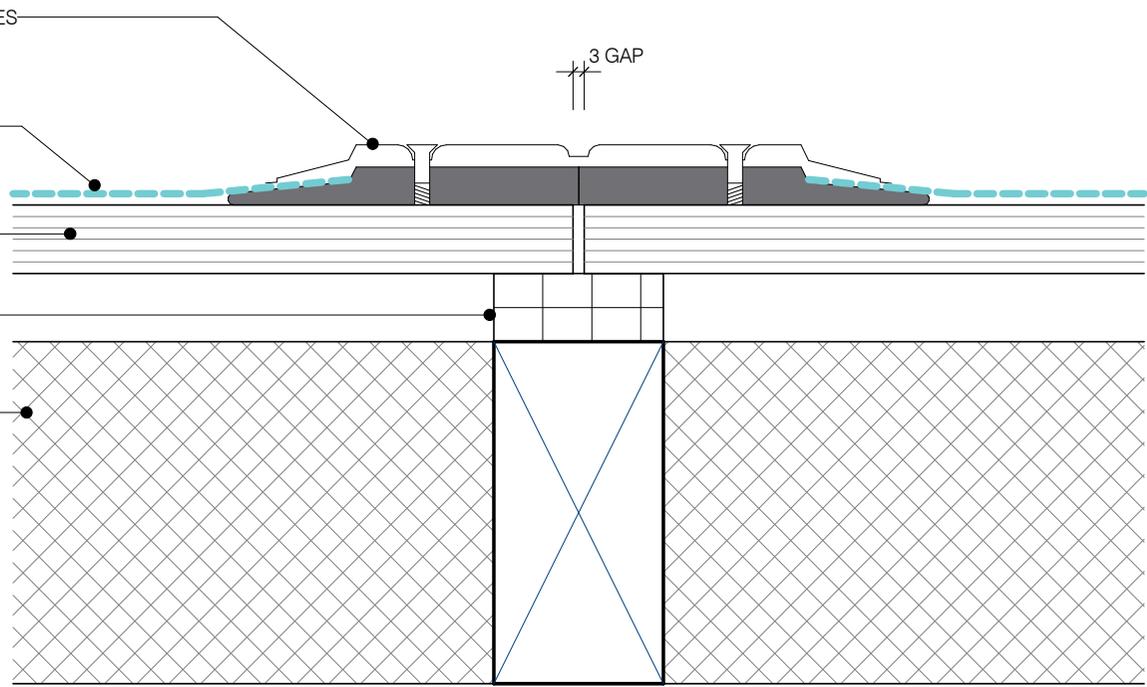

ARDEX WELDTEC

ONE WAY SUBSTRATE VENTILATOR

SHEET TITLE


DWG NO. **AW-16**

DATE 05/04/2019

SCALE 1 : 2 @ A4



Disclaimer: Ardex makes every reasonable effort to ensure that the technical details, recommendations and other information contained in this drawing are accurate and represent our knowledge and experience at the time of design and publication. Ardex reserves the right to change the information without prior notice. Ardex provides the information in good faith with no representations or warranties (whether implied or otherwise), and will not be liable for any losses or damages, whether direct, indirect or consequential whatsoever, whether in contract, negligence or any other action, arising out of or in connection with the use, or inability to use, the information. It is your responsibility to ensure that our products are used only for the purposes for which they are intended and are used in accordance with any applicable specifications, guidelines, standards, codes of practice, regulations and laws. The supply of our products and services are also subject to certain terms, warranties and exclusions which are available on request.

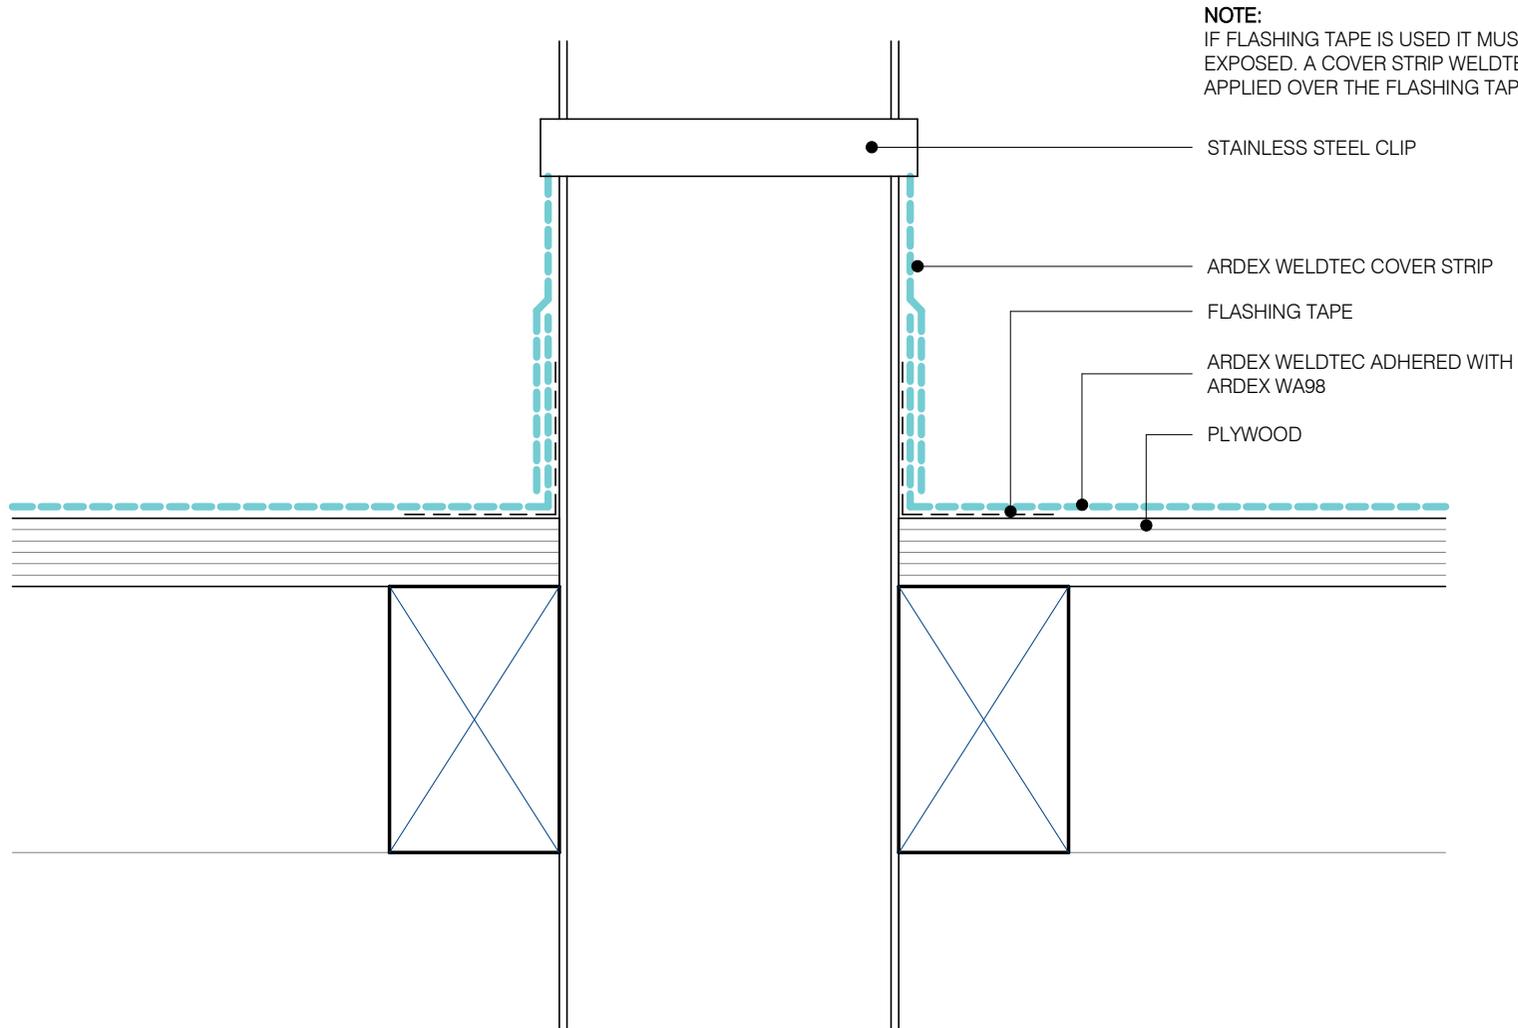

NOTE:
 IF FLASHING TAPE IS USED IT MUST NOT BE LEFT EXPOSED. A COVER STRIP WELDTEC MUST BE APPLIED OVER THE FLASHING TAPE TO FINISH

STAINLESS STEEL CLIP

ARDEX WELDTEC COVER STRIP

FLASHING TAPE

ARDEX WELDTEC ADHERED WITH ARDEX WA98

PLYWOOD

ARDEX WELDTEC

PIPE PENETRATION

SHEET TITLE


DWG NO. **AW-17**

DATE 05/04/2019

SCALE 1 : 2 @ A4



Disclaimer: Ardex makes every reasonable effort to ensure that the technical details, recommendations and other information contained in this drawing are accurate and represent our knowledge and experience at the time of design and publication. Ardex reserves the right to change the information without prior notice. Ardex provides the information in good faith with no representations or warranties (whether implied or otherwise), and will not be liable for any losses or damages, whether direct, indirect or consequential whatsoever, whether in contract, negligence or any other action, arising out of or in connection with the use, or inability to use, the information. It is your responsibility to ensure that our products are used only for the purposes for which they are intended and are used in accordance with any applicable specifications, guidelines, standards, codes of practice, regulations and laws. The supply of our products and services are also subject to certain terms, warranties and exclusions which are available on request.

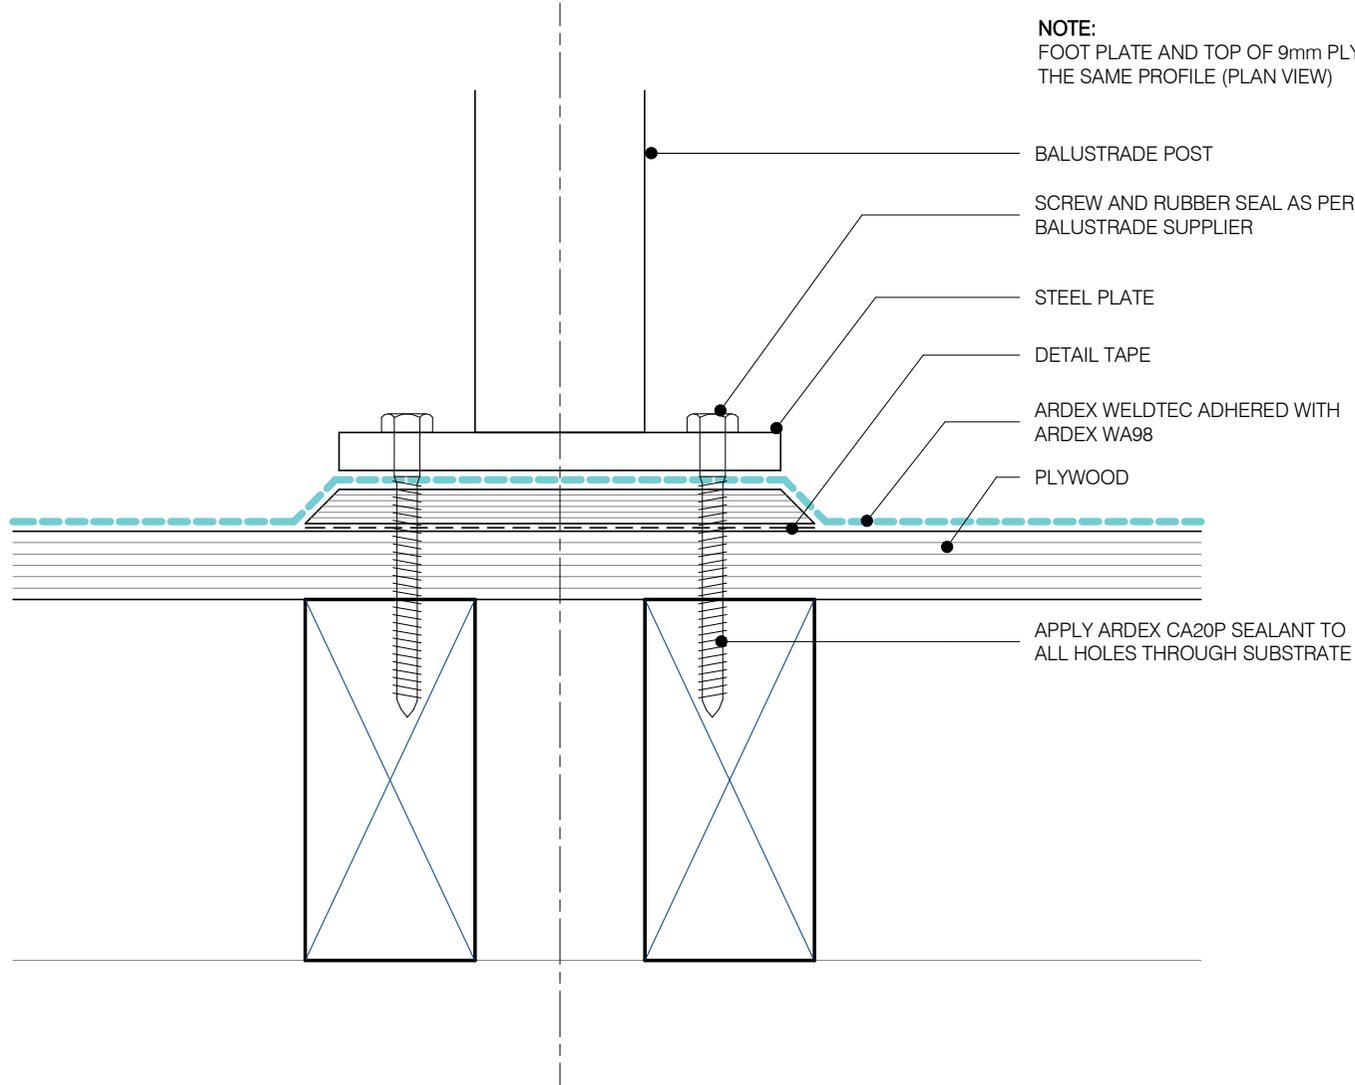

NOTE:
 FOOT PLATE AND TOP OF 9mm PLYWOOD MUST BE
 THE SAME PROFILE (PLAN VIEW)

- BALUSTRADE POST
- SCREW AND RUBBER SEAL AS PER
BALUSTRADE SUPPLIER
- STEEL PLATE
- DETAIL TAPE
- ARDEX WELDTEC ADHERED WITH
ARDEX WA98
- PLYWOOD

APPLY ARDEX CA20P SEALANT TO
 ALL HOLES THROUGH SUBSTRATE


ARDEX WELDTEC

TOP FIXED BALUSTRADE
 SHEET TITLE

DWG NO. **AW-18**
 DATE 05/04/2019
 SCALE 1 : 2 @ A4



Disclaimer: Ardex makes every reasonable effort to ensure that the technical details, recommendations and other information contained in this drawing are accurate and represent our knowledge and experience at the time of design and publication. Ardex reserves the right to change the information without prior notice. Ardex provides the information in good faith with no representations or warranties (whether implied or otherwise), and will not be liable for any losses or damages, whether direct, indirect or consequential whatsoever, whether in contract, negligence or any other action, arising out of or in connection with the use, or inability to use, the information. It is your responsibility to ensure that our products are used only for the purposes for which they are intended and are used in accordance with any applicable specifications, guidelines, standards, codes of practice, regulations and laws. The supply of our products and services are also subject to certain terms, warranties and exclusions which are available on request.

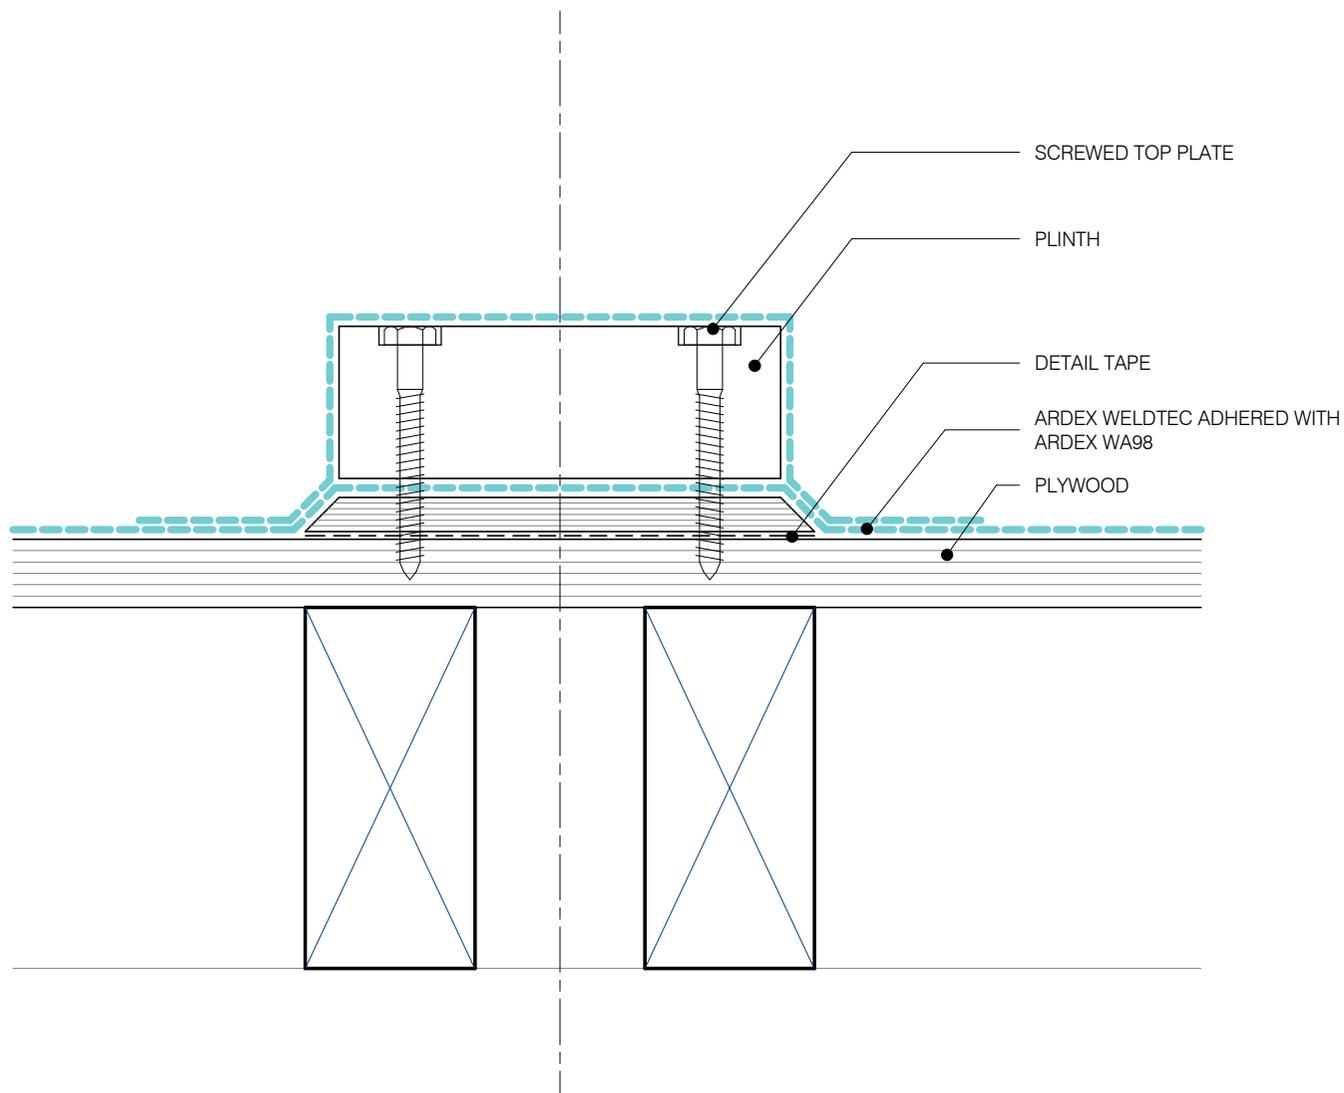

ARDEX WELDTEC

PLANT EQUIPMENT SUPPORTS

SHEET TITLE

DWG NO. **AW-19**


DATE 05/04/2019

SCALE 1 : 2 @ A4



Disclaimer: Ardex makes every reasonable effort to ensure that the technical details, recommendations and other information contained in this drawing are accurate and represent our knowledge and experience at the time of design and publication. Ardex reserves the right to change the information without prior notice. Ardex provides the information in good faith with no representations or warranties (whether implied or otherwise), and will not be liable for any losses or damages, whether direct, indirect or consequential whatsoever, whether in contract, negligence or any other action, arising out of or in connection with the use, or inability to use, the information. It is your responsibility to ensure that our products are used only for the purposes for which they are intended and are used in accordance with any applicable specifications, guidelines, standards, codes of practice, regulations and laws. The supply of our products and services are also subject to certain terms, warranties and exclusions which are available on request.

NOTE:
 ALL JOINTS BETWEEN SUBSTRATE SHEETS OF
 PLYWOOD SHOULD BE TAPED TO PREVENT
 STRESSING OF THE ARDEX WELDTEC IN CASE
 OF MARKED TIMBER MOVEMENT

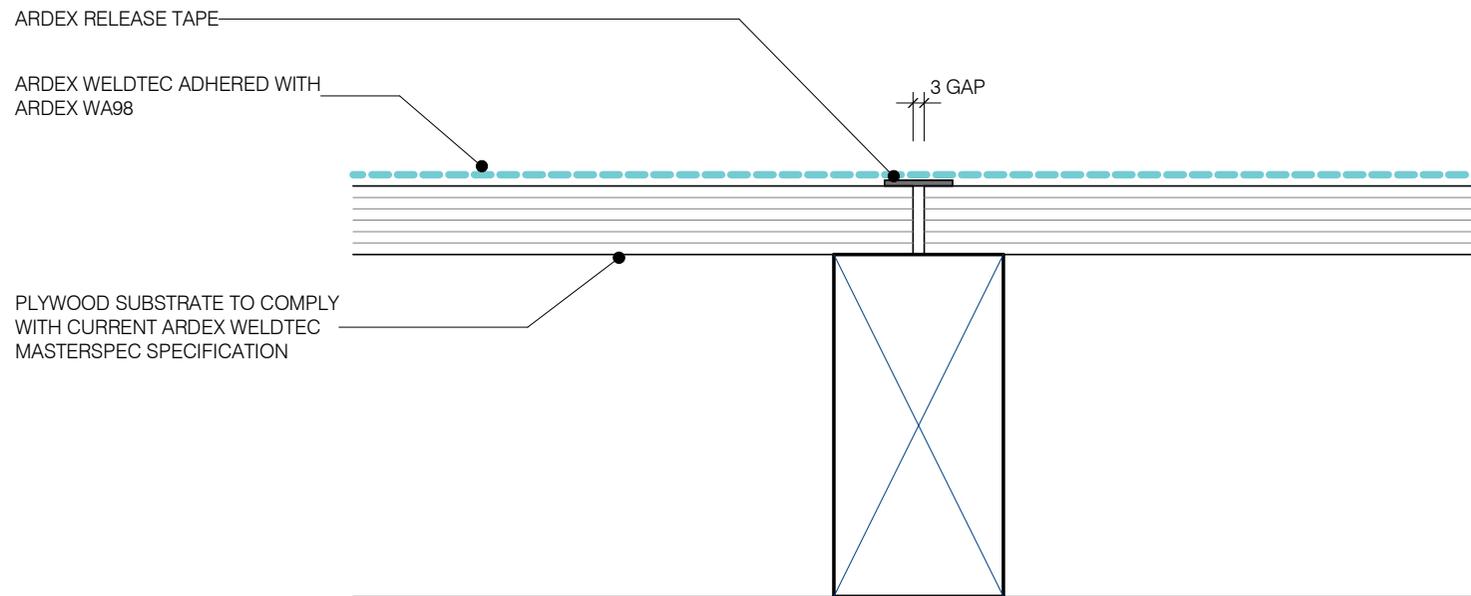

ARDEX WELDTEC

TAPING SUBSTRATE
 SHEET TITLE

DWG NO. **AW-20**
 DATE 05/04/2019
 SCALE 1 : 2 @ A4



Disclaimer: Ardex makes every reasonable effort to ensure that the technical details, recommendations and other information contained in this drawing are accurate and represent our knowledge and experience at the time of design and publication. Ardex reserves the right to change the information without prior notice. Ardex provides the information in good faith with no representations or warranties (whether implied or otherwise), and will not be liable for any losses or damages, whether direct, indirect or consequential whatsoever, whether in contract, negligence or any other action, arising out of or in connection with the use, or inability to use, the information. It is your responsibility to ensure that our products are used only for the purposes for which they are intended and are used in accordance with any applicable specifications, guidelines, standards, codes of practice, regulations and laws. The supply of our products and services are also subject to certain terms, warranties and exclusions which are available on request.


WELDTEC UNDERFLASHING FULLY BONDED TO ONE SIDE OF JOINT

ARDEX WELDTEC ADHERED WITH ARDEX WA98

FIRE RESISTANT PRODUCT AS PER FIRE ENGINEERS REQUIREMENTS

CONCRETE SLAB

EXPANSION JOINT

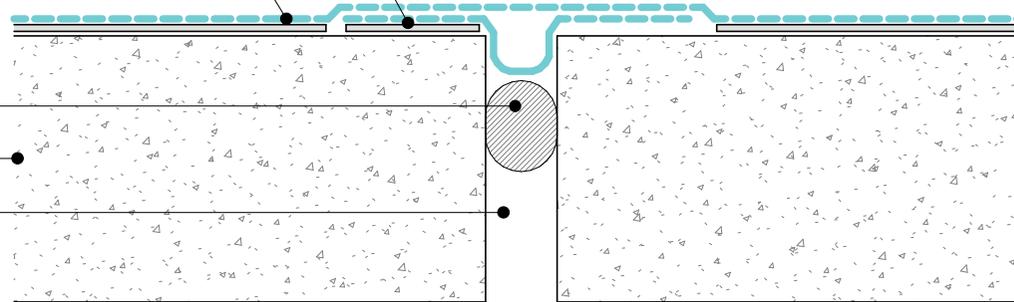

ARDEX WELDTEC

SEISMIC JOINT

SHEET TITLE


DWG NO. **AW-21**

DATE 05/04/2019

SCALE 1 : 2 @ A4



Disclaimer: Ardex makes every reasonable effort to ensure that the technical details, recommendations and other information contained in this drawing are accurate and represent our knowledge and experience at the time of design and publication. Ardex reserves the right to change the information without prior notice. Ardex provides the information in good faith with no representations or warranties (whether implied or otherwise), and will not be liable for any losses or damages, whether direct, indirect or consequential whatsoever, whether in contract, negligence or any other action, arising out of or in connection with the use, or inability to use, the information. It is your responsibility to ensure that our products are used only for the purposes for which they are intended and are used in accordance with any applicable specifications, guidelines, standards, codes of practice, regulations and laws. The supply of our products and services are also subject to certain terms, warranties and exclusions which are available on request.

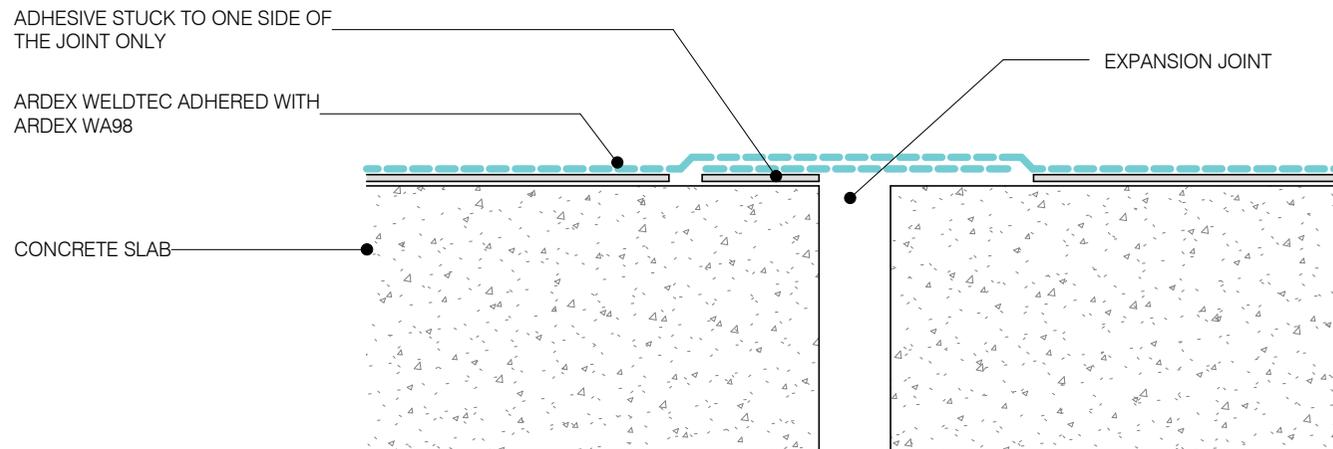

ARDEX WELDTEC

CONSTRUCTION JOINT

SHEET TITLE


DWG NO. **AW-22**

DATE 05/04/2019

SCALE 1 : 2 @ A4



Disclaimer: Ardex makes every reasonable effort to ensure that the technical details, recommendations and other information contained in this drawing are accurate and represent our knowledge and experience at the time of design and publication. Ardex reserves the right to change the information without prior notice. Ardex provides the information in good faith with no representations or warranties (whether implied or otherwise), and will not be liable for any losses or damages, whether direct, indirect or consequential whatsoever, whether in contract, negligence or any other action, arising out of or in connection with the use, or inability to use, the information. It is your responsibility to ensure that our products are used only for the purposes for which they are intended and are used in accordance with any applicable specifications, guidelines, standards, codes of practice, regulations and laws. The supply of our products and services are also subject to certain terms, warranties and exclusions which are available on request.

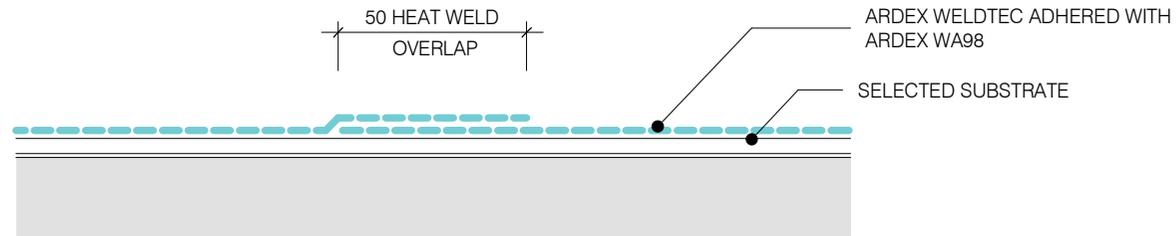

ARDEX WELDTEC

TYPICAL MEMBRANE LAP & LAYERS

SHEET TITLE

DWG NO. **AW-23**

DATE 05/04/2019


SCALE 1 : 2 @ A4



Disclaimer: Ardex makes every reasonable effort to ensure that the technical details, recommendations and other information contained in this drawing are accurate and represent our knowledge and experience at the time of design and publication. Ardex reserves the right to change the information without prior notice. Ardex provides the information in good faith with no representations or warranties (whether implied or otherwise), and will not be liable for any losses or damages, whether direct, indirect or consequential whatsoever, whether in contract, negligence or any other action, arising out of or in connection with the use, or inability to use, the information. It is your responsibility to ensure that our products are used only for the purposes for which they are intended and are used in accordance with any applicable specifications, guidelines, standards, codes of practice, regulations and laws. The supply of our products and services are also subject to certain terms, warranties and exclusions which are available on request.

NOTE:
FILLETS MUST BE USED ON ALL
INTERNAL CORNERS

WITHOUT CUTTING ARDEX WELDTEC
SIMPLY FOLD A 'PIG'S EAR' CORNER AS
SHOWN. THE ANGLE FOLD SHOULD BE
BEHIND THE MAIN SHEET

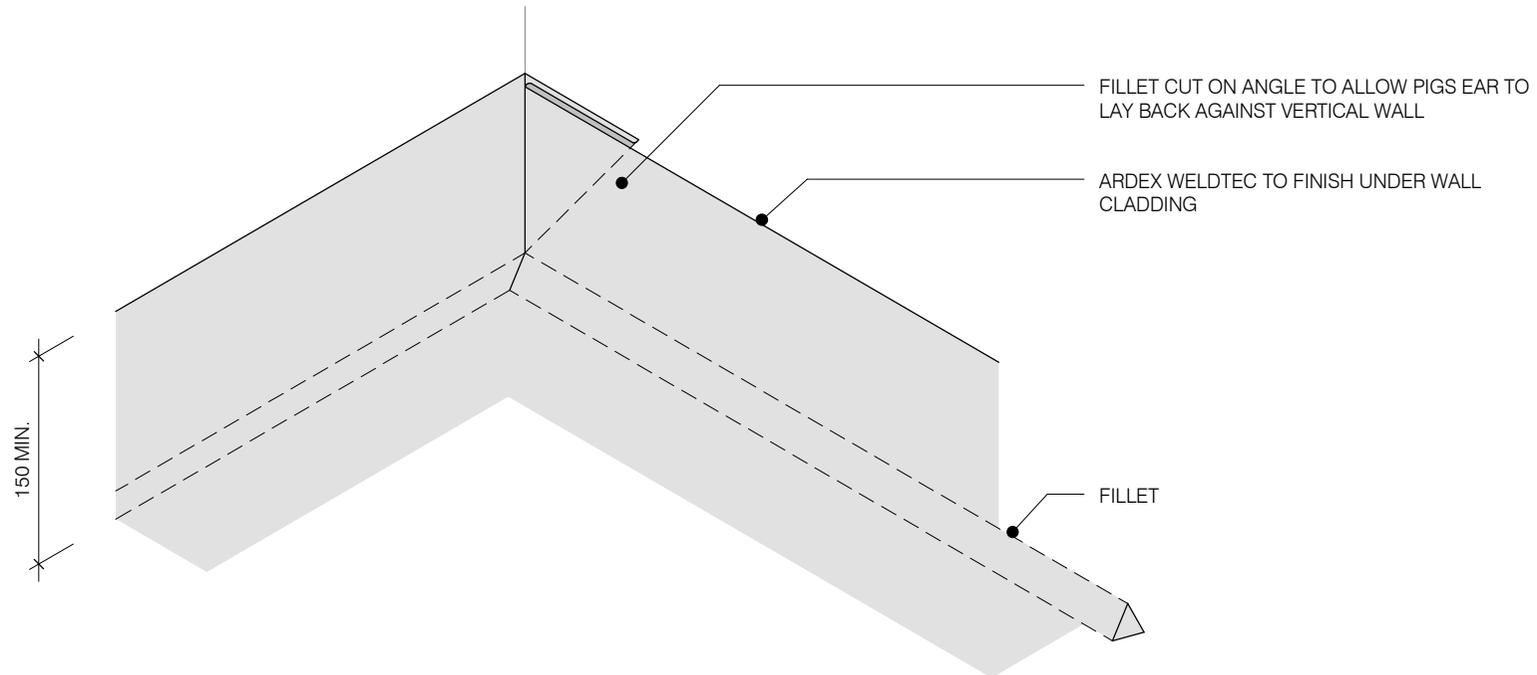

ARDEX WELDTEC

3D - INTERNAL CORNER

SHEET TITLE

DWG NO. **AW-24**

DATE 05/04/2019

SCALE NOT TO SCALE



Disclaimer: Ardex makes every reasonable effort to ensure that the technical details, recommendations and other information contained in this drawing are accurate and represent our knowledge and experience at the time of design and publication. Ardex reserves the right to change the information without prior notice. Ardex provides the information in good faith with no representations or warranties (whether implied or otherwise), and will not be liable for any losses or damages, whether direct, indirect or consequential whatsoever, whether in contract, negligence or any other action, arising out of or in connection with the use, or inability to use, the information. It is your responsibility to ensure that our products are used only for the purposes for which they are intended and are used in accordance with any applicable specifications, guidelines, standards, codes of practice, regulations and laws. The supply of our products and services are also subject to certain terms, warranties and exclusions which are available on request.

GRATE COVER TO SUIT FINISHED APPLICATION


INNER CLAMP RING

ARDEX WELDTEC ADHERED WITH ARDEX WA98

SCREWS

BASE CONE FLANGE LINE OF SEAM TOP TO BE INSTALLED

APPLY ARDEX WA98 ADHESIVE TO SUBSTRATE BASE IN REQUIRED STAGES

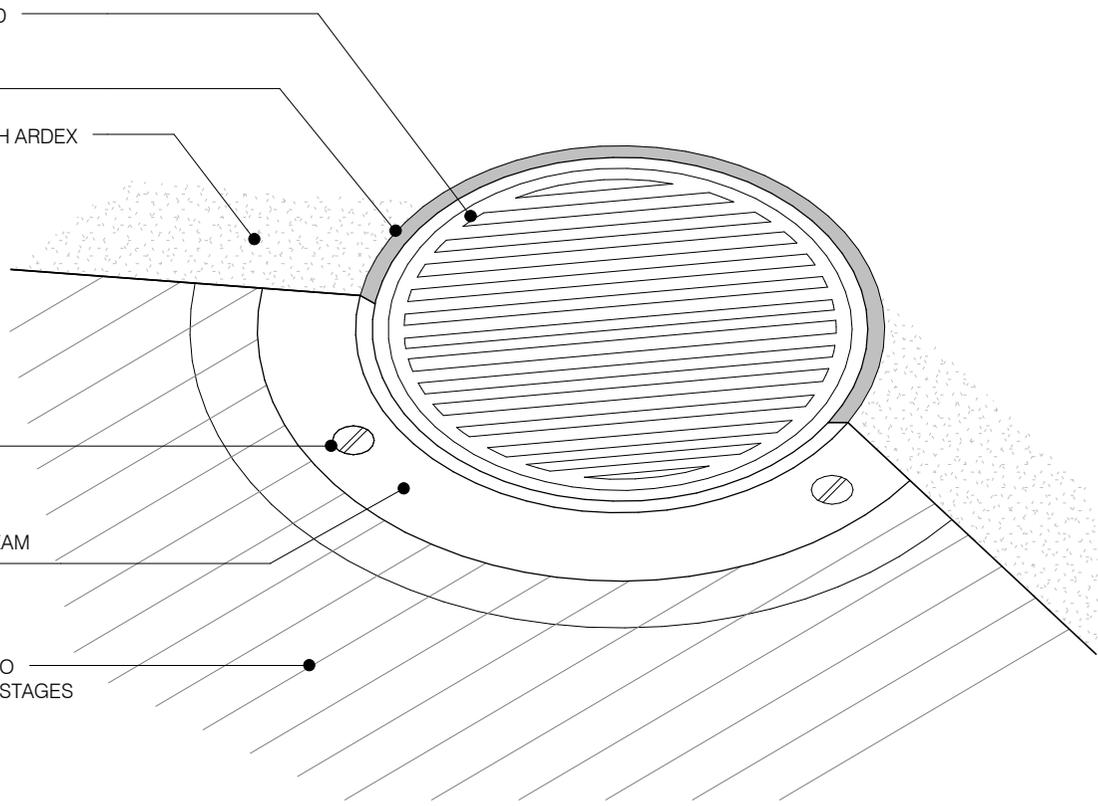

ARDEX WELDTEC

3D - INTERNAL ROOF DRAIN

SHEET TITLE


DWG NO. **AW-25**

DATE 05/04/2019

SCALE NOT TO SCALE



Disclaimer: Ardex makes every reasonable effort to ensure that the technical details, recommendations and other information contained in this drawing are accurate and represent our knowledge and experience at the time of design and publication. Ardex reserves the right to change the information without prior notice. Ardex provides the information in good faith with no representations or warranties (whether implied or otherwise), and will not be liable for any losses or damages, whether direct, indirect or consequential whatsoever, whether in contract, negligence or any other action, arising out of or in connection with the use, or inability to use, the information. It is your responsibility to ensure that our products are used only for the purposes for which they are intended and are used in accordance with any applicable specifications, guidelines, standards, codes of practice, regulations and laws. The supply of our products and services are also subject to certain terms, warranties and exclusions which are available on request.

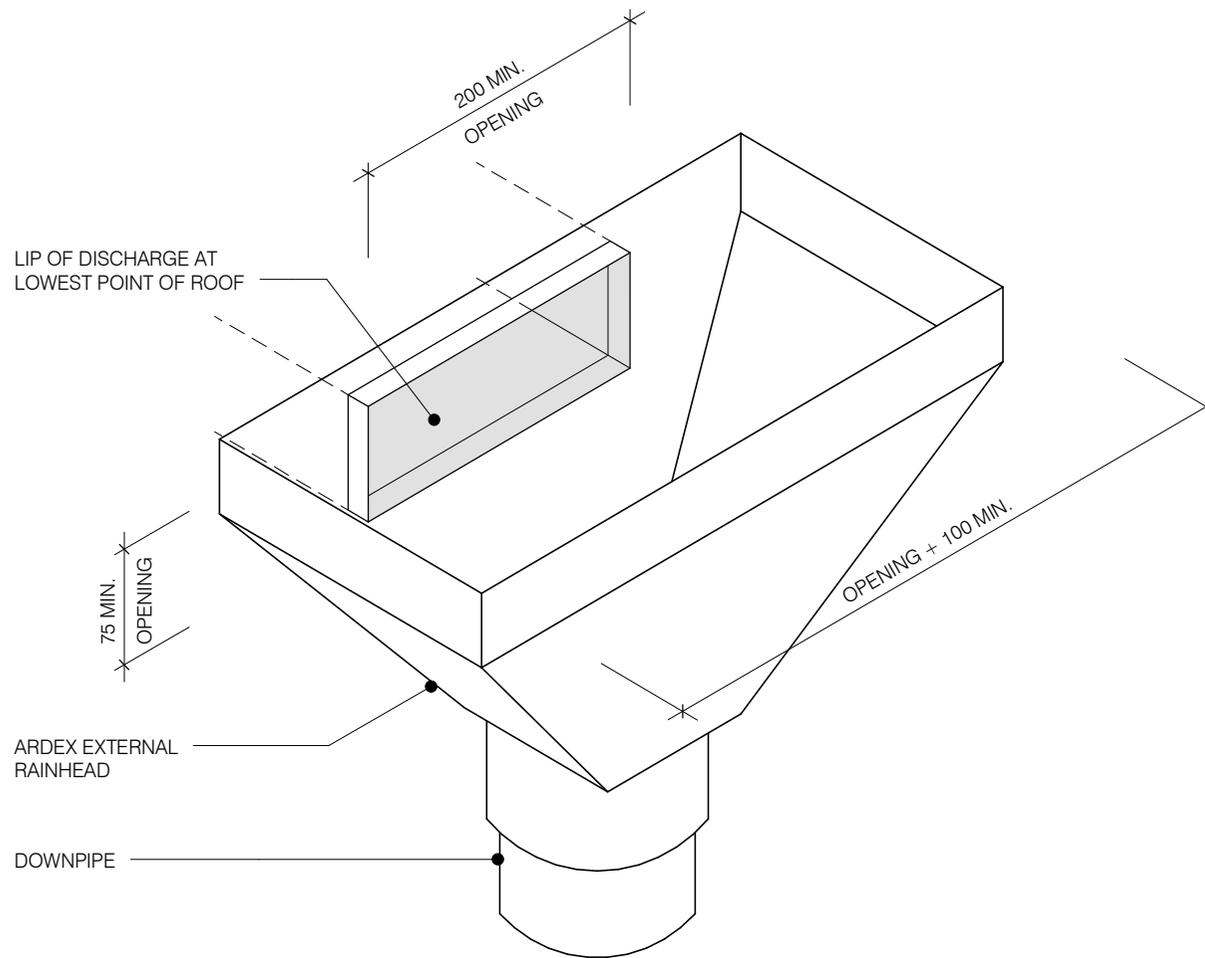

ARDEX WELDTEC

3D - RAINWATER HEAD & SCUPPER OPENING IN MEMBRANE

SHEET TITLE


DWG NO. **AW-26**

DATE 05/04/2019

SCALE NOT TO SCALE



Disclaimer: Ardex makes every reasonable effort to ensure that the technical details, recommendations and other information contained in this drawing are accurate and represent our knowledge and experience at the time of design and publication. Ardex reserves the right to change the information without prior notice. Ardex provides the information in good faith with no representations or warranties (whether implied or otherwise), and will not be liable for any losses or damages, whether direct, indirect or consequential whatsoever, whether in contract, negligence or any other action, arising out of or in connection with the use, or inability to use, the information. It is your responsibility to ensure that our products are used only for the purposes for which they are intended and are used in accordance with any applicable specifications, guidelines, standards, codes of practice, regulations and laws. The supply of our products and services are also subject to certain terms, warranties and exclusions which are available on request.

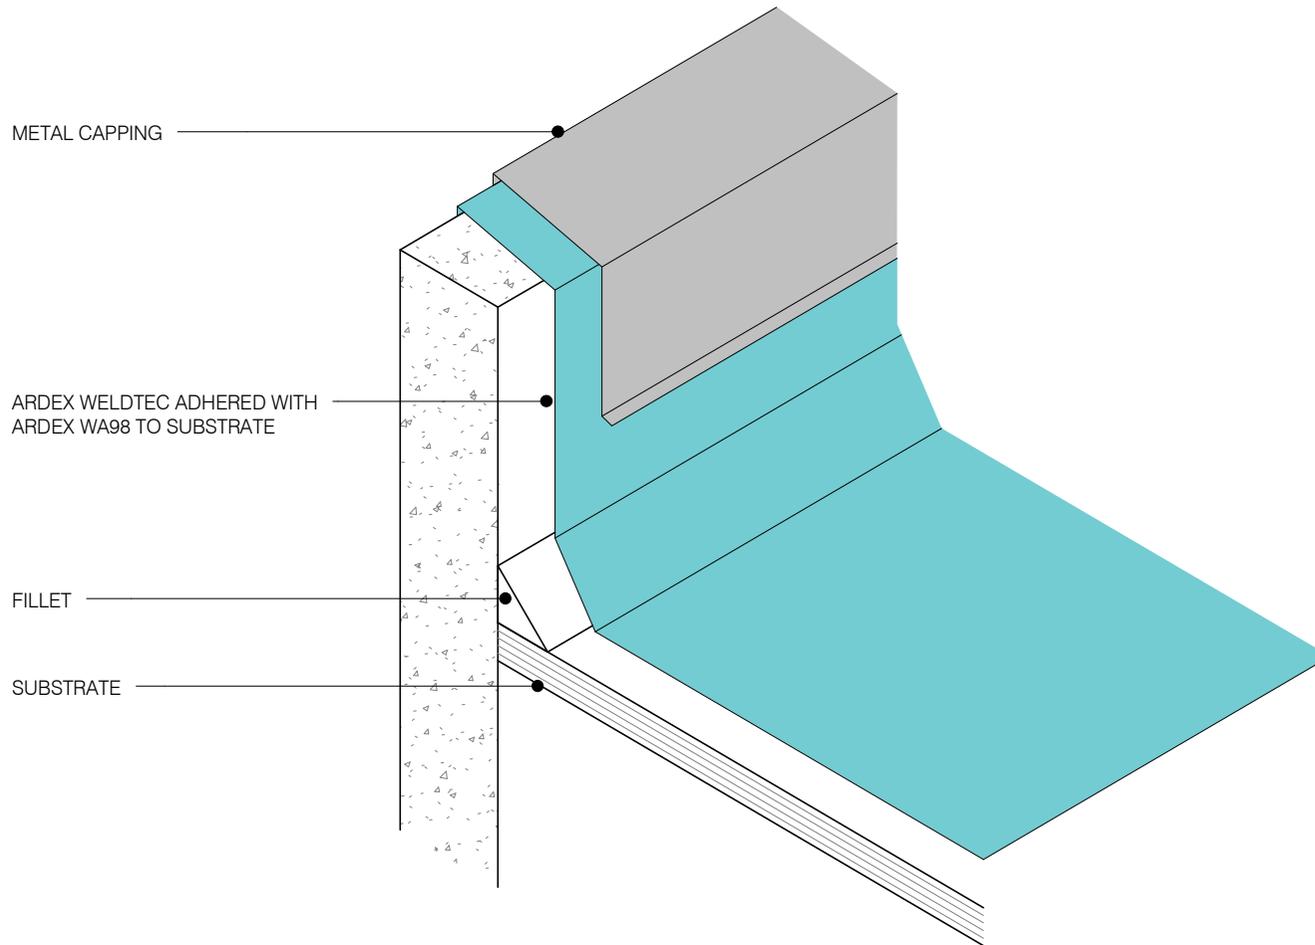


ARDEX WELDTEC

3D - ROOF EDGE MECHANICAL FIXED
SHEET TITLE

DWG NO. **AW-27**
DATE 05/04/2019
SCALE NOT TO SCALE



Disclaimer: Ardex makes every reasonable effort to ensure that the technical details, recommendations and other information contained in this drawing are accurate and represent our knowledge and experience at the time of design and publication. Ardex reserves the right to change the information without prior notice. Ardex provides the information in good faith with no representations or warranties (whether implied or otherwise), and will not be liable for any losses or damages, whether direct, indirect or consequential whatsoever, whether in contract, negligence or any other action, arising out of or in connection with the use, or inability to use, the information. It is your responsibility to ensure that our products are used only for the purposes for which they are intended and are used in accordance with any applicable specifications, guidelines, standards, codes of practice, regulations and laws. The supply of our products and services are also subject to certain terms, warranties and exclusions which are available on request.

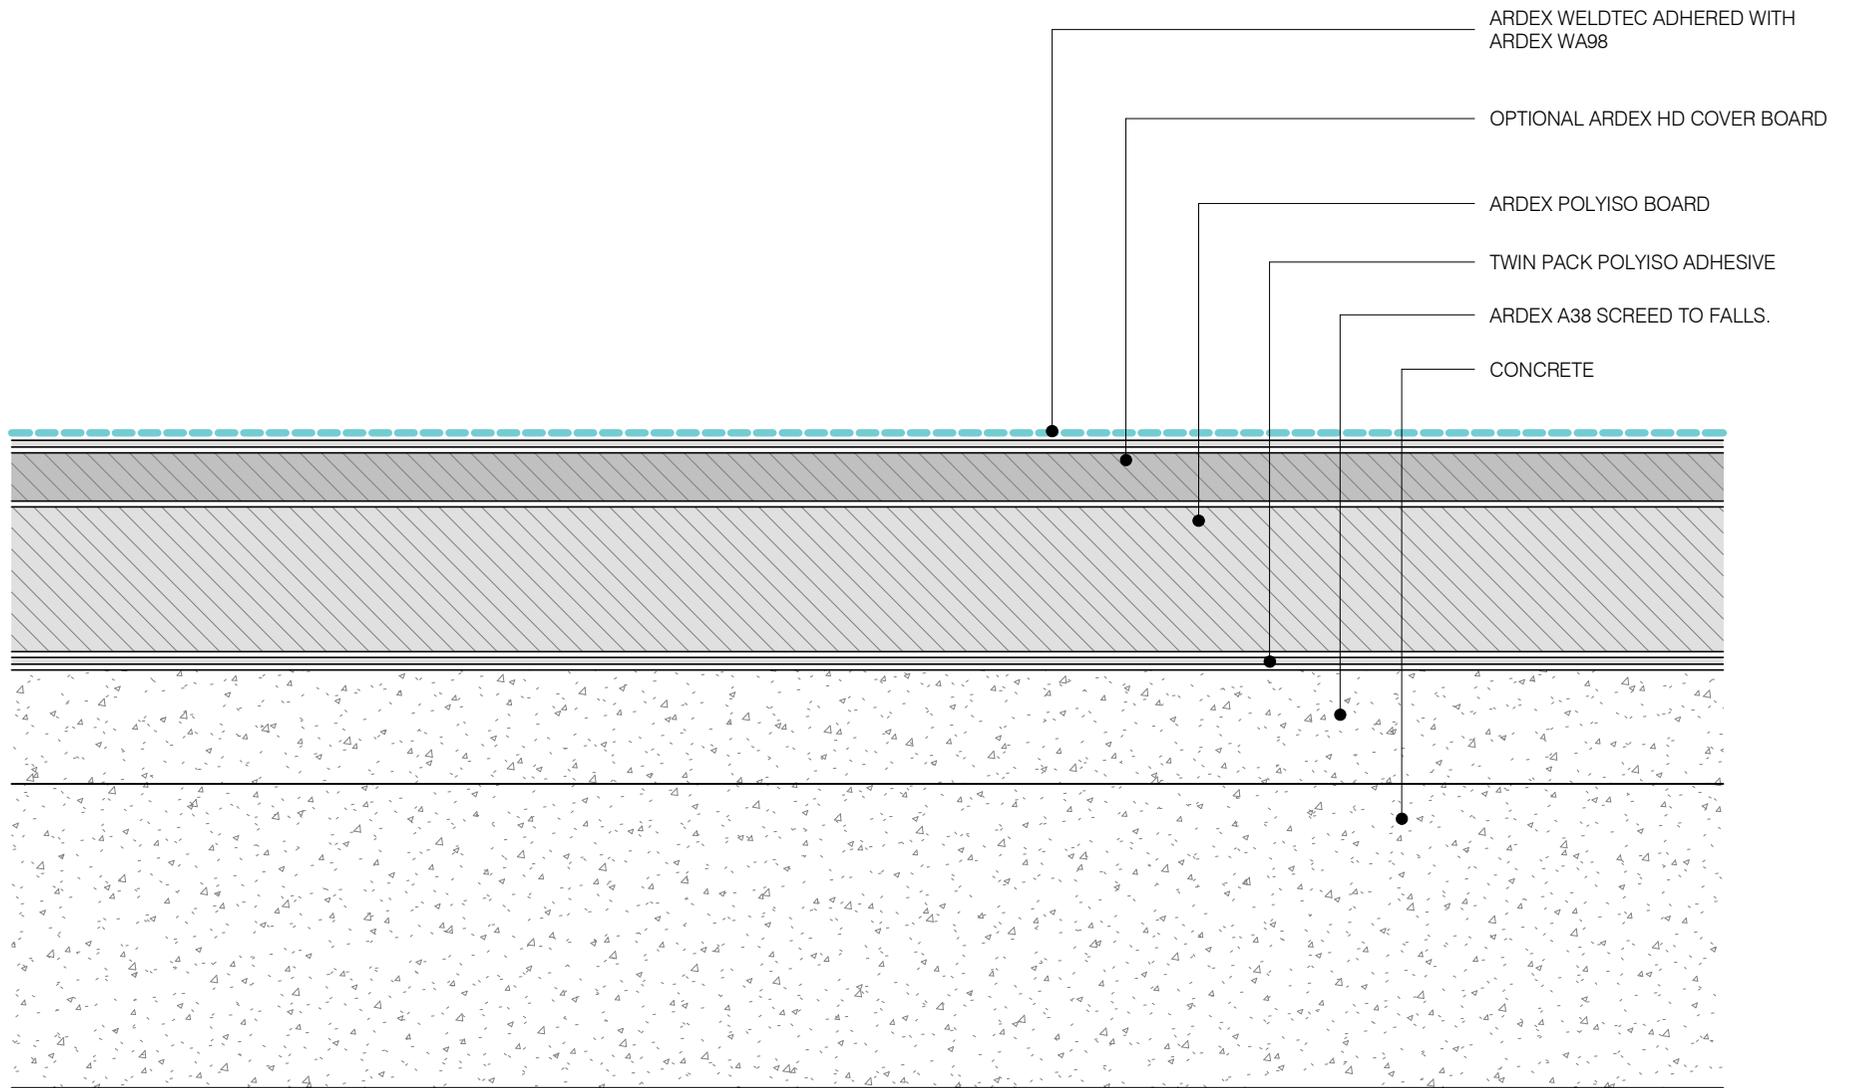

NOTE: FOR FASTENING OR FIXING PATTERN DEPENDENT ON WIND ZONE/R VALUES.
CONSULT WITH AN ARDEX REPRESENTATIVE

ARDEX WELDTEC

WARM ROOF SYSTEM - CONCRETE

SHEET TITLE


DWG NO. **AW-28**

DATE 05/04/2019

SCALE 1 : 2 @ A4



ArDEX makes every reasonable effort to ensure that the technical details, recommendations and other information contained in this drawing are accurate and represent our knowledge and experience at the time of design and publication. ArDEX reserves the right to change the information without prior notice. ArDEX provides the information in good faith with no representations or warranties (whether implied or otherwise), and will not be liable for any losses or damages, whether direct, indirect or consequential whatsoever, whether in contract, negligence or any other action, arising out of or in connection with the use, or inability to use, the information. It is your responsibility to ensure that our products are used only for the purposes for which they are intended and are used in accordance with any applicable specifications, guidelines, standards, codes of practice, regulations and laws. The supply of our products and services are also subject to certain terms, warranties and exclusions which are available on request.

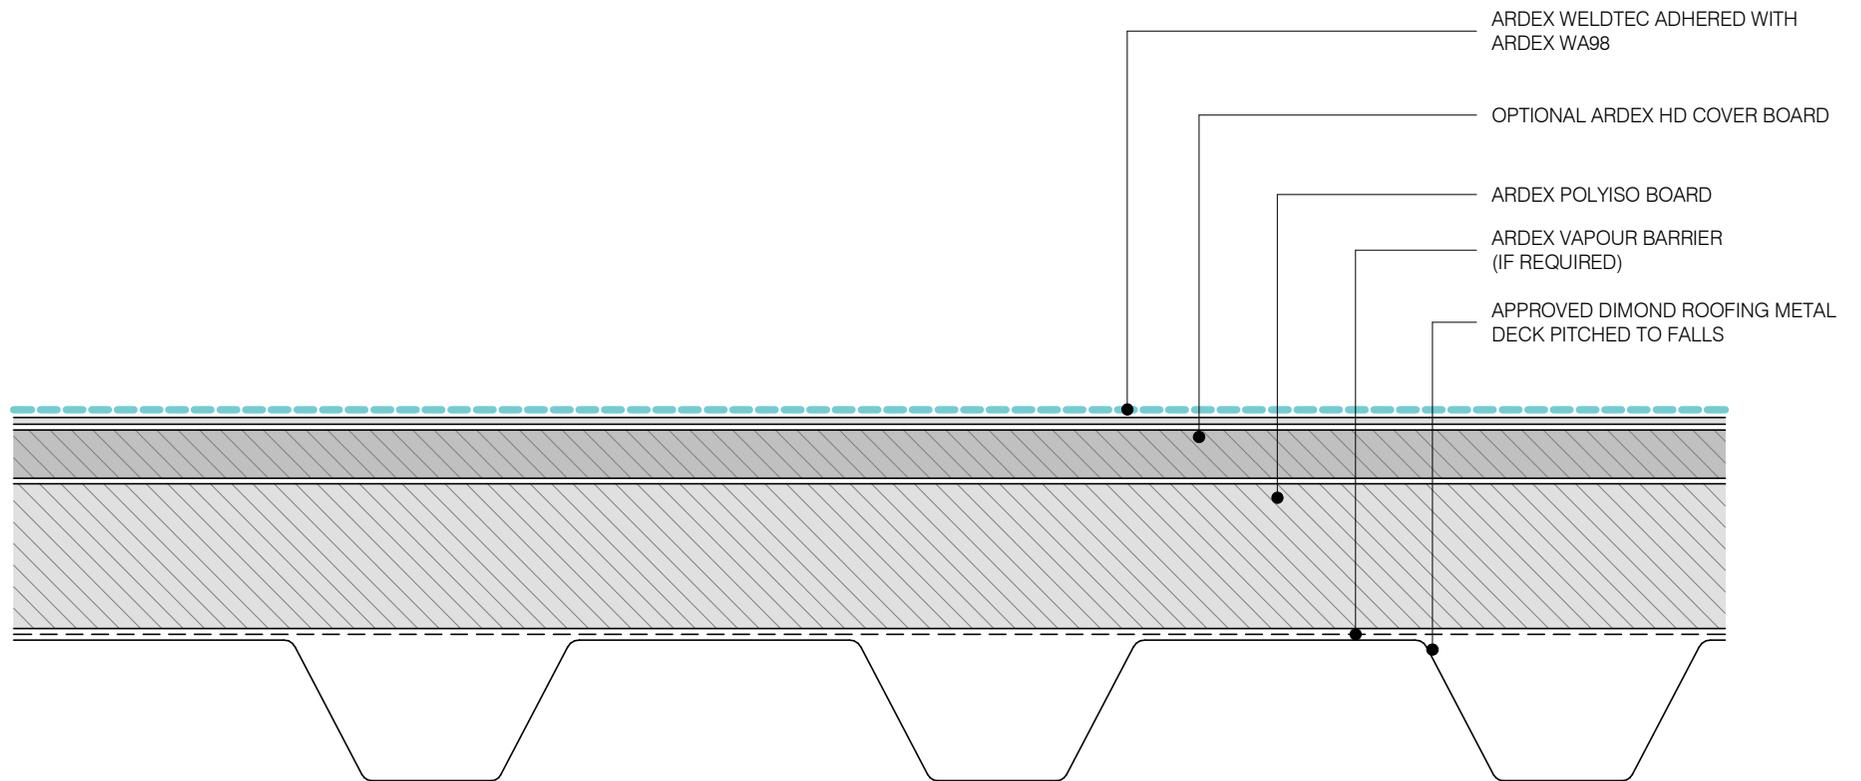

NOTE: FOR FASTENING OR FIXING PATTERN DEPENDENT ON WIND ZONE/R VALUES.
CONSULT WITH AN ARDEX REPRESENTATIVE

ARDEX WELDTEC

WARM ROOF SYSTEM - METAL DECK

SHEET TITLE


DWG NO. **AW-29**

DATE 05/04/2019

SCALE 1 : 2 @ A4



Disclaimer: Ardex makes every reasonable effort to ensure that the technical details, recommendations and other information contained in this drawing are accurate and represent our knowledge and experience at the time of design and publication. Ardex reserves the right to change the information without prior notice. Ardex provides the information in good faith with no representations or warranties (whether implied or otherwise), and will not be liable for any losses or damages, whether direct, indirect or consequential whatsoever, whether in contract, negligence or any other action, arising out of or in connection with the use, or inability to use, the information. It is your responsibility to ensure that our products are used only for the purposes for which they are intended and are used in accordance with any applicable specifications, guidelines, standards, codes of practice, regulations and laws. The supply of our products and services are also subject to certain terms, warranties and exclusions which are available on request.

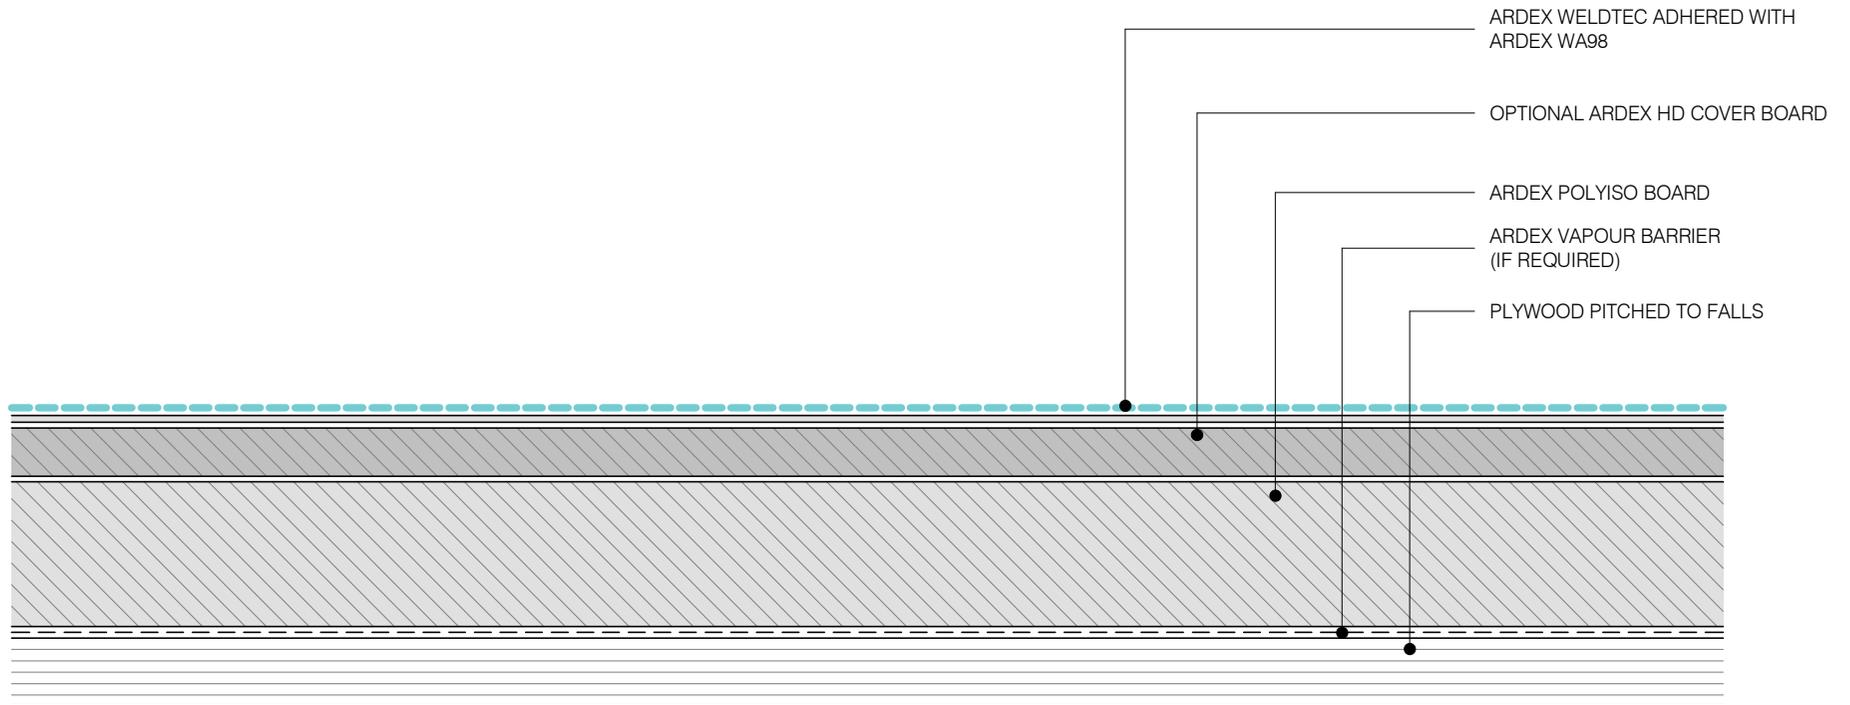

NOTE: FOR FASTENING OR FIXING PATTERN DEPENDENT ON WIND ZONE/R VALUES.
CONSULT WITH AN ARDEX REPRESENTATIVE

ARDEX WELDTEC

WARM ROOF SYSTEM - PLYWOOD

SHEET TITLE

DWG NO. **AW-30**

DATE 05/04/2019

SCALE 1 : 2 @ A4



Disclaimer: Ardex makes every reasonable effort to ensure that the technical details, recommendations and other information contained in this drawing are accurate and represent our knowledge and experience at the time of design and publication. Ardex reserves the right to change the information without prior notice. Ardex provides the information in good faith with no representations or warranties (whether implied or otherwise), and will not be liable for any losses or damages, whether direct, indirect or consequential whatsoever, whether in contract, negligence or any other action, arising out of or in connection with the use, or inability to use, the information. It is your responsibility to ensure that our products are used only for the purposes for which they are intended and are used in accordance with any applicable specifications, guidelines, standards, codes of practice, regulations and laws. The supply of our products and services are also subject to certain terms, warranties and exclusions which are available on request.